



NORTH ARIAL VIEW



WEST VIEW



NORTH WEST VIEW



SOUTH WEST VIEW



SOUTH EAST VIEW



NORTH EAST VIEW



FREDRIKSEN ARCHITECTURE
45 1/2 HENRY AVENUE
NEWBURGH, NY 12550
(607) 435.5111

No.	Revision/Issue	Date
	Permit submission for disapproval	8.4.25
	ZBA submission	8.26.25

PROJECT ARCHITECT: NILS FREDRIKSEN

Project Name and Address
SAFFIOTI RESIDENCE
20 JENNIFER ROSE WAY
WALKILL, NY 12589


EXISTING PHOTOGRAPHS

Project number 0048.1	Sheet EX2.2
Date 8.4.2025	
Drawn by NF	


NO USE, REPRODUCTION OR DISSEMINATION MAY BE MADE OF THIS DRAWING AND THE CONCEPTS SET FORTH HEREON WITHOUT THE WRITTEN CONSENT OF FREDRIKSEN ARCHITECTURE



FREDRIKSEN ARCHITECTURE
45 1/2 HENRY AVENUE
NEWBURGH, NY 12550
(607) 435.5111

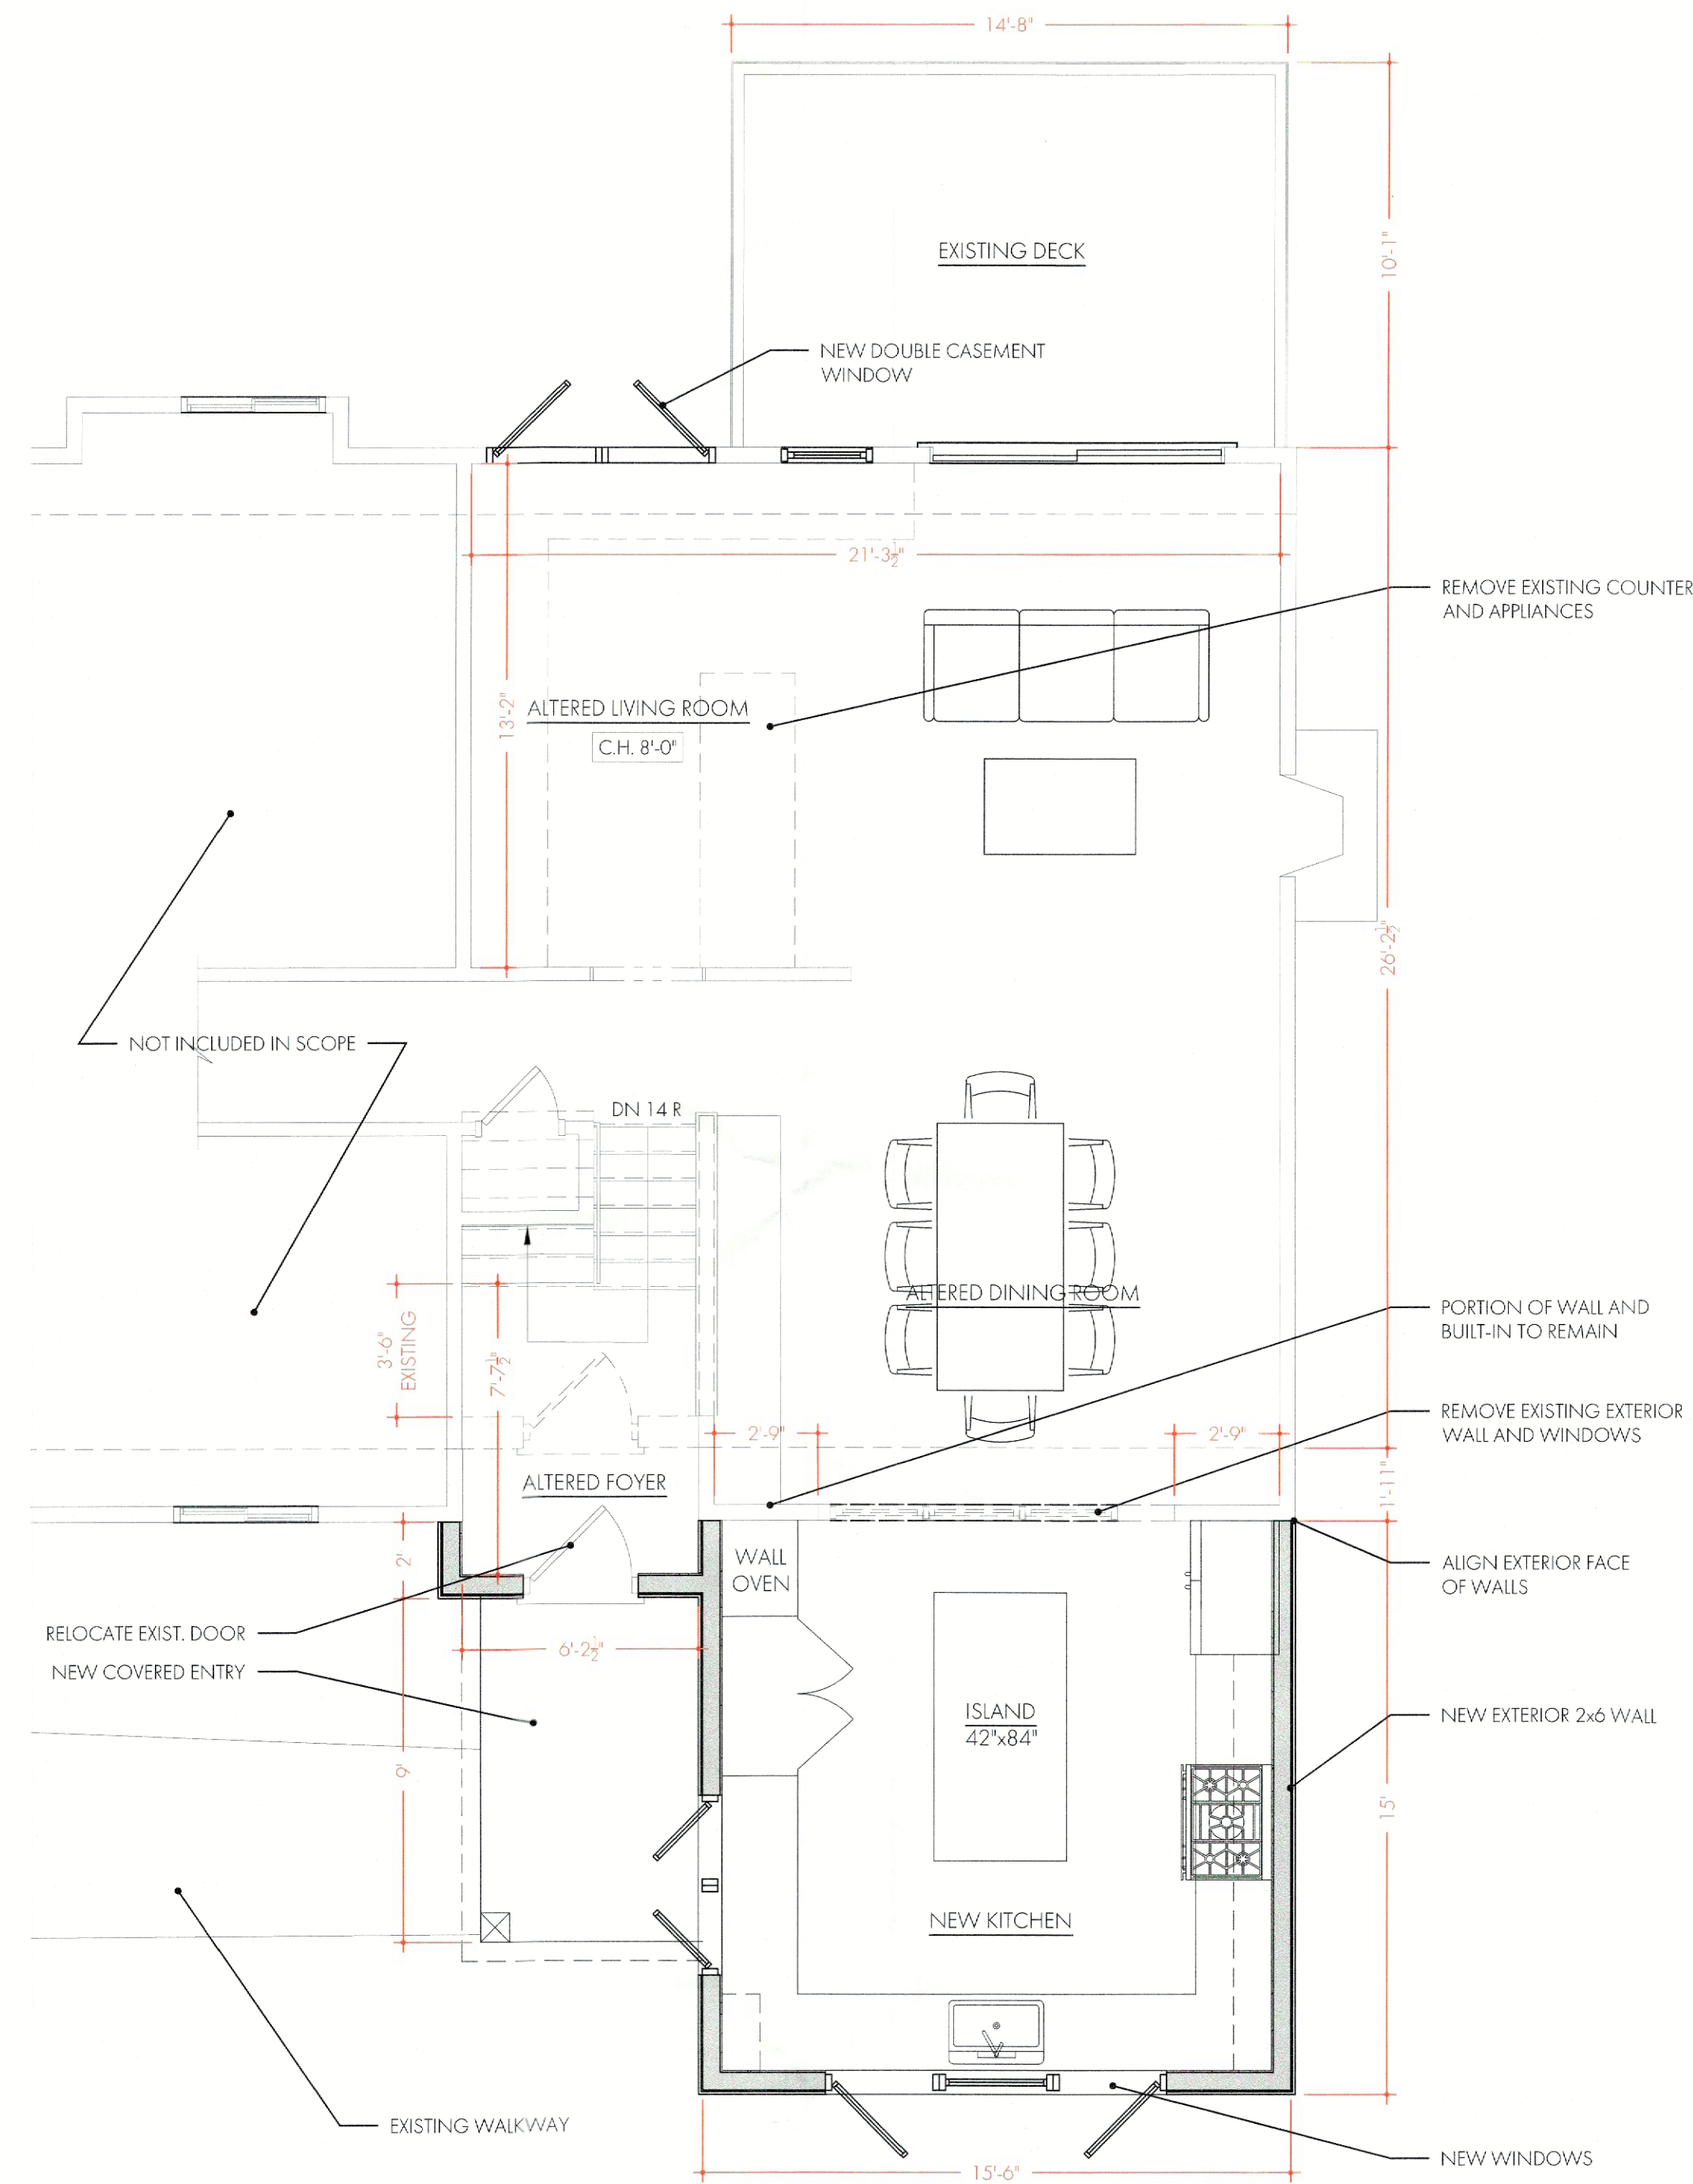

2 PARTIAL FIRST FLOOR PLAN
1/4" = 1'-0"

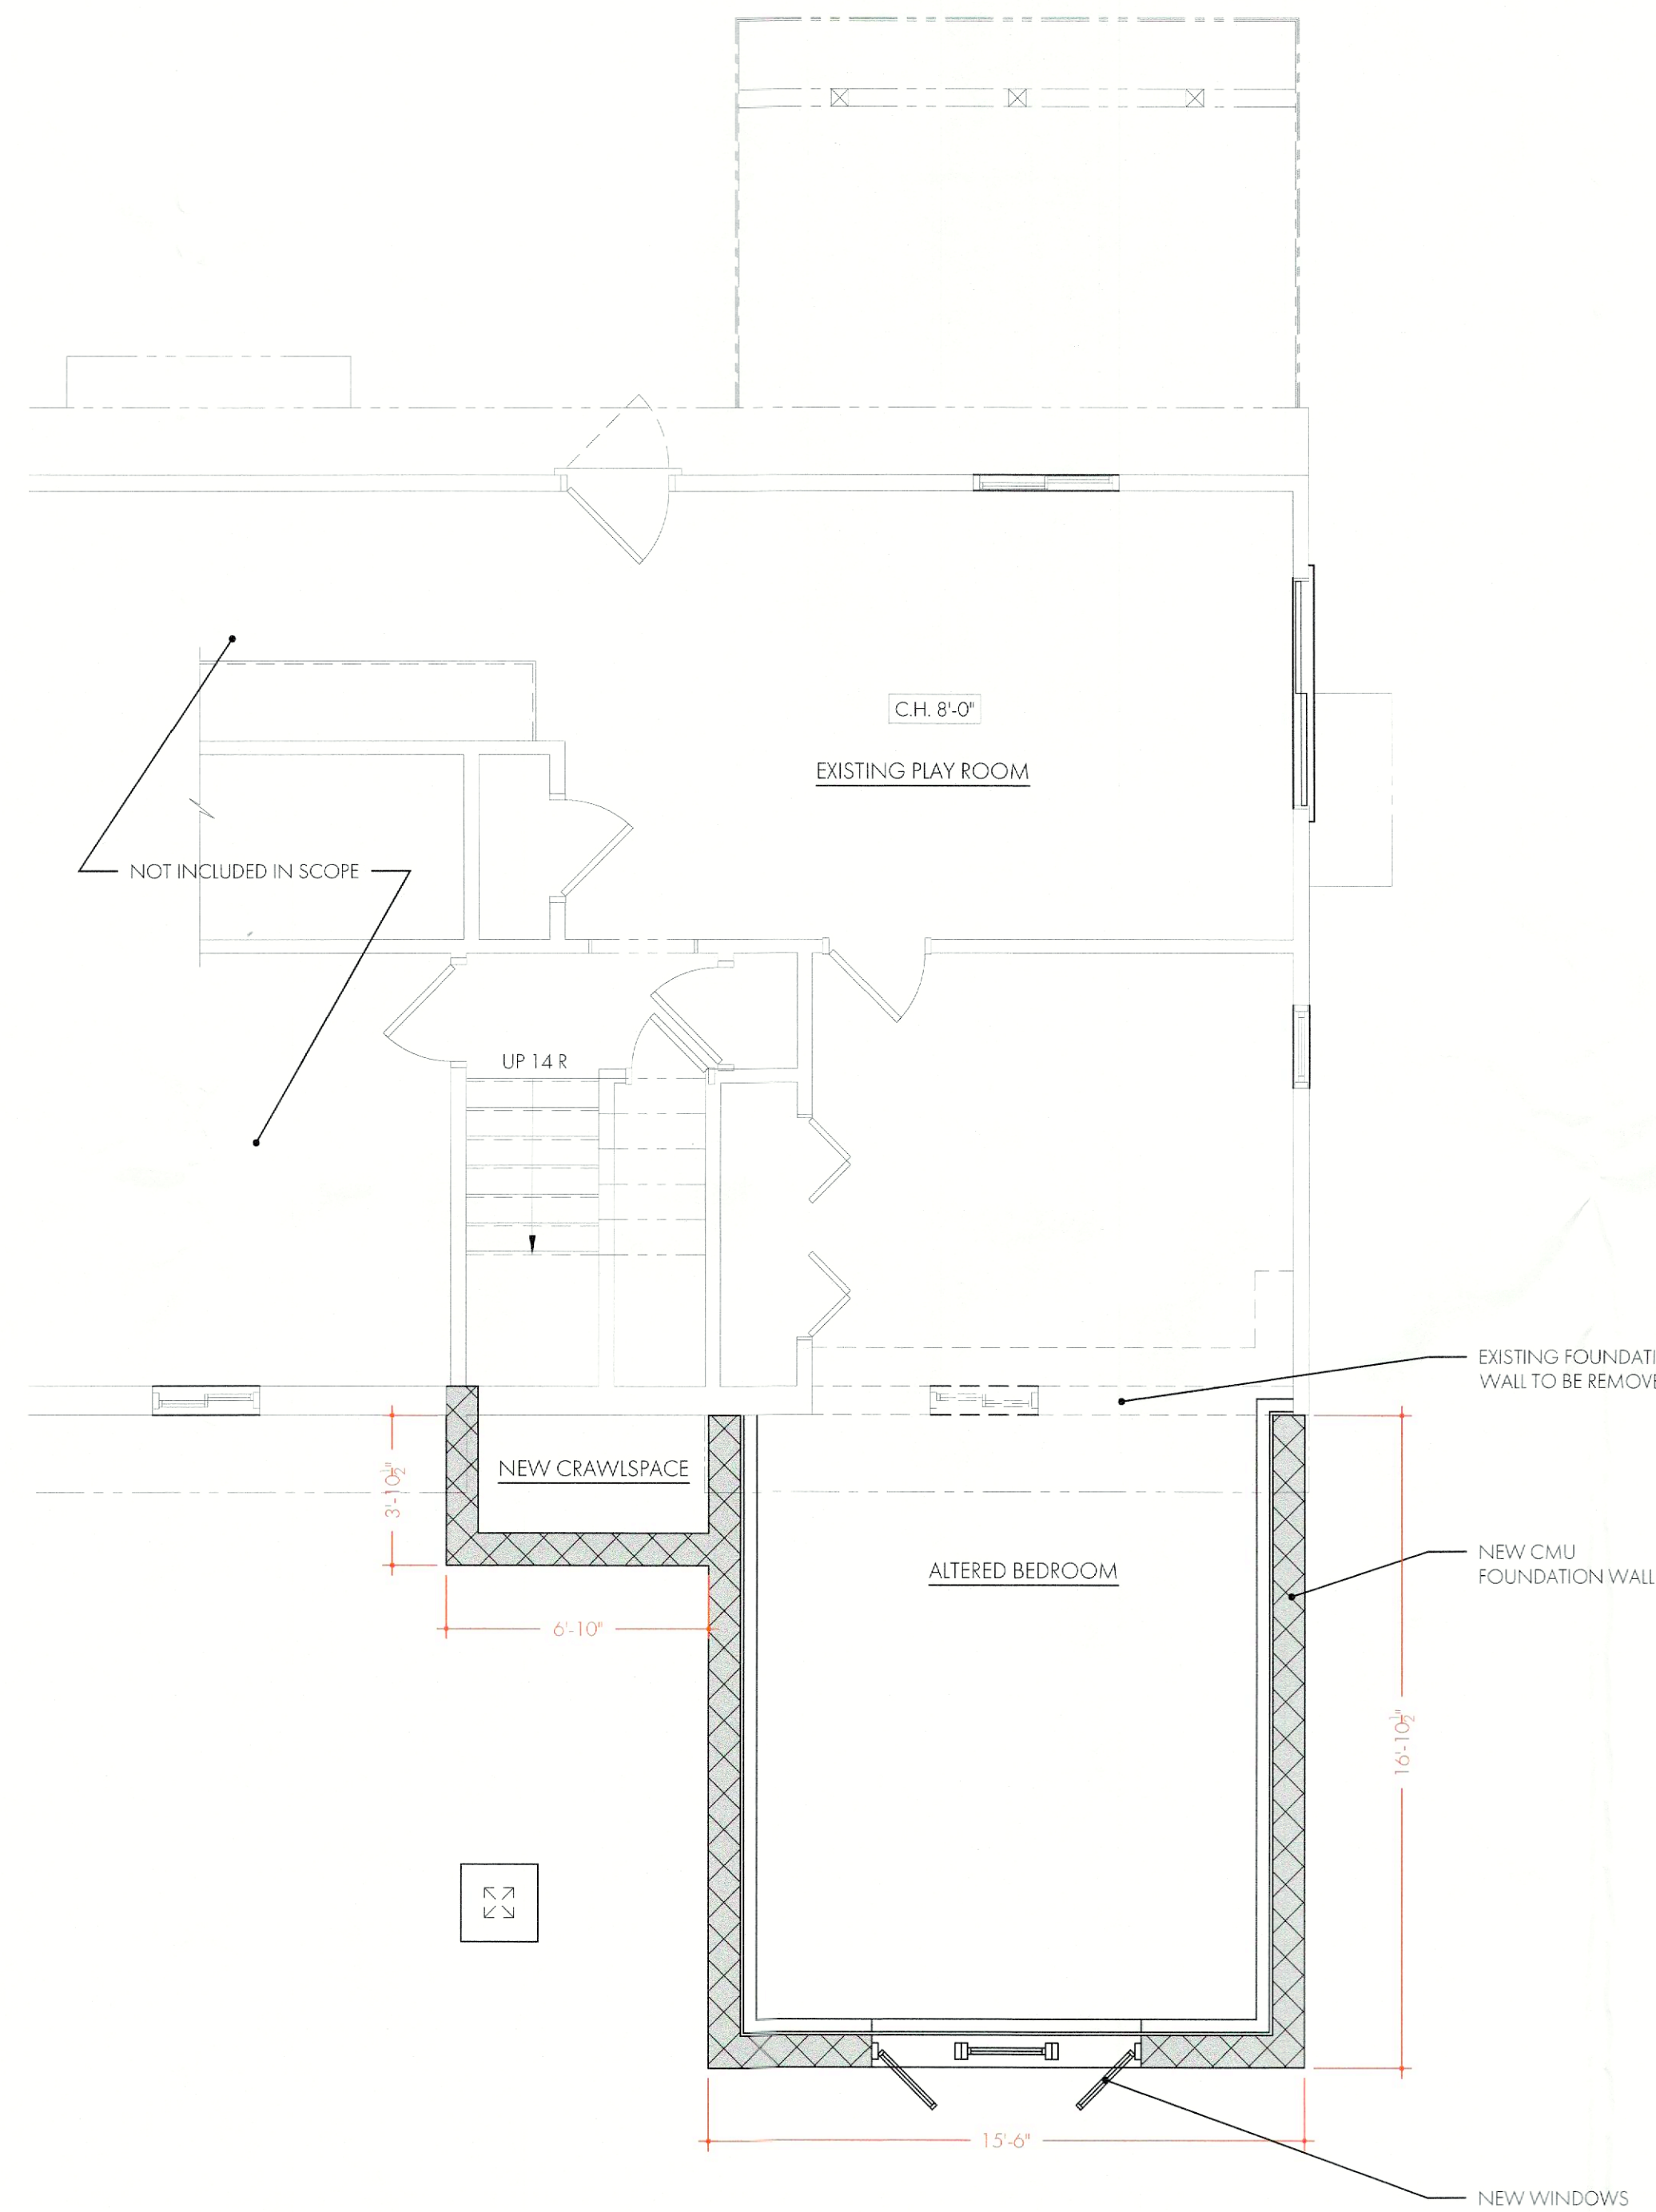

1 PARTIAL BASEMENT/FOUNDATION FLOOR PLAN
1/4" = 1'-0"

No.	Revision/Issue	Date
	Permit submission for disapproval	8.4.25
	ZBA submission	8.26.25

PROJECT ARCHITECT: NILS FREDRIKSEN

Project Name and Address
SAFFIOTI RESIDENCE
20 JENNIFER ROSE WAY
WALKILL, NY 12589

PARTIAL BASEMENT & FIRST FLOOR PLANS

Project number 0048.1	Sheet A1.1
Date 8.4.2025	
Drawn by NF	

NO REPRODUCTION OR DISSEMINATION MAY BE MADE OF THIS DRAWING AND THE CONCEPTS SET FORTH HEREON WITHOUT THE WRITTEN CONSENT OF FREDRIKSEN ARCHITECTURE