




studio vAA
18 CLINTON STREET
WAPPINGER FALLS, NY 12586
T 814 475 5274
studiovaa@gmail.com


#	REVISION	DATE

SHEET TITLE
SITE PLAN

SCALE AS NOTED	SHEET NUMBER: C01
DATE: 12 DECEMBER 2024	
PROJECT NUMBER: 2422	

 


WINDING LANE

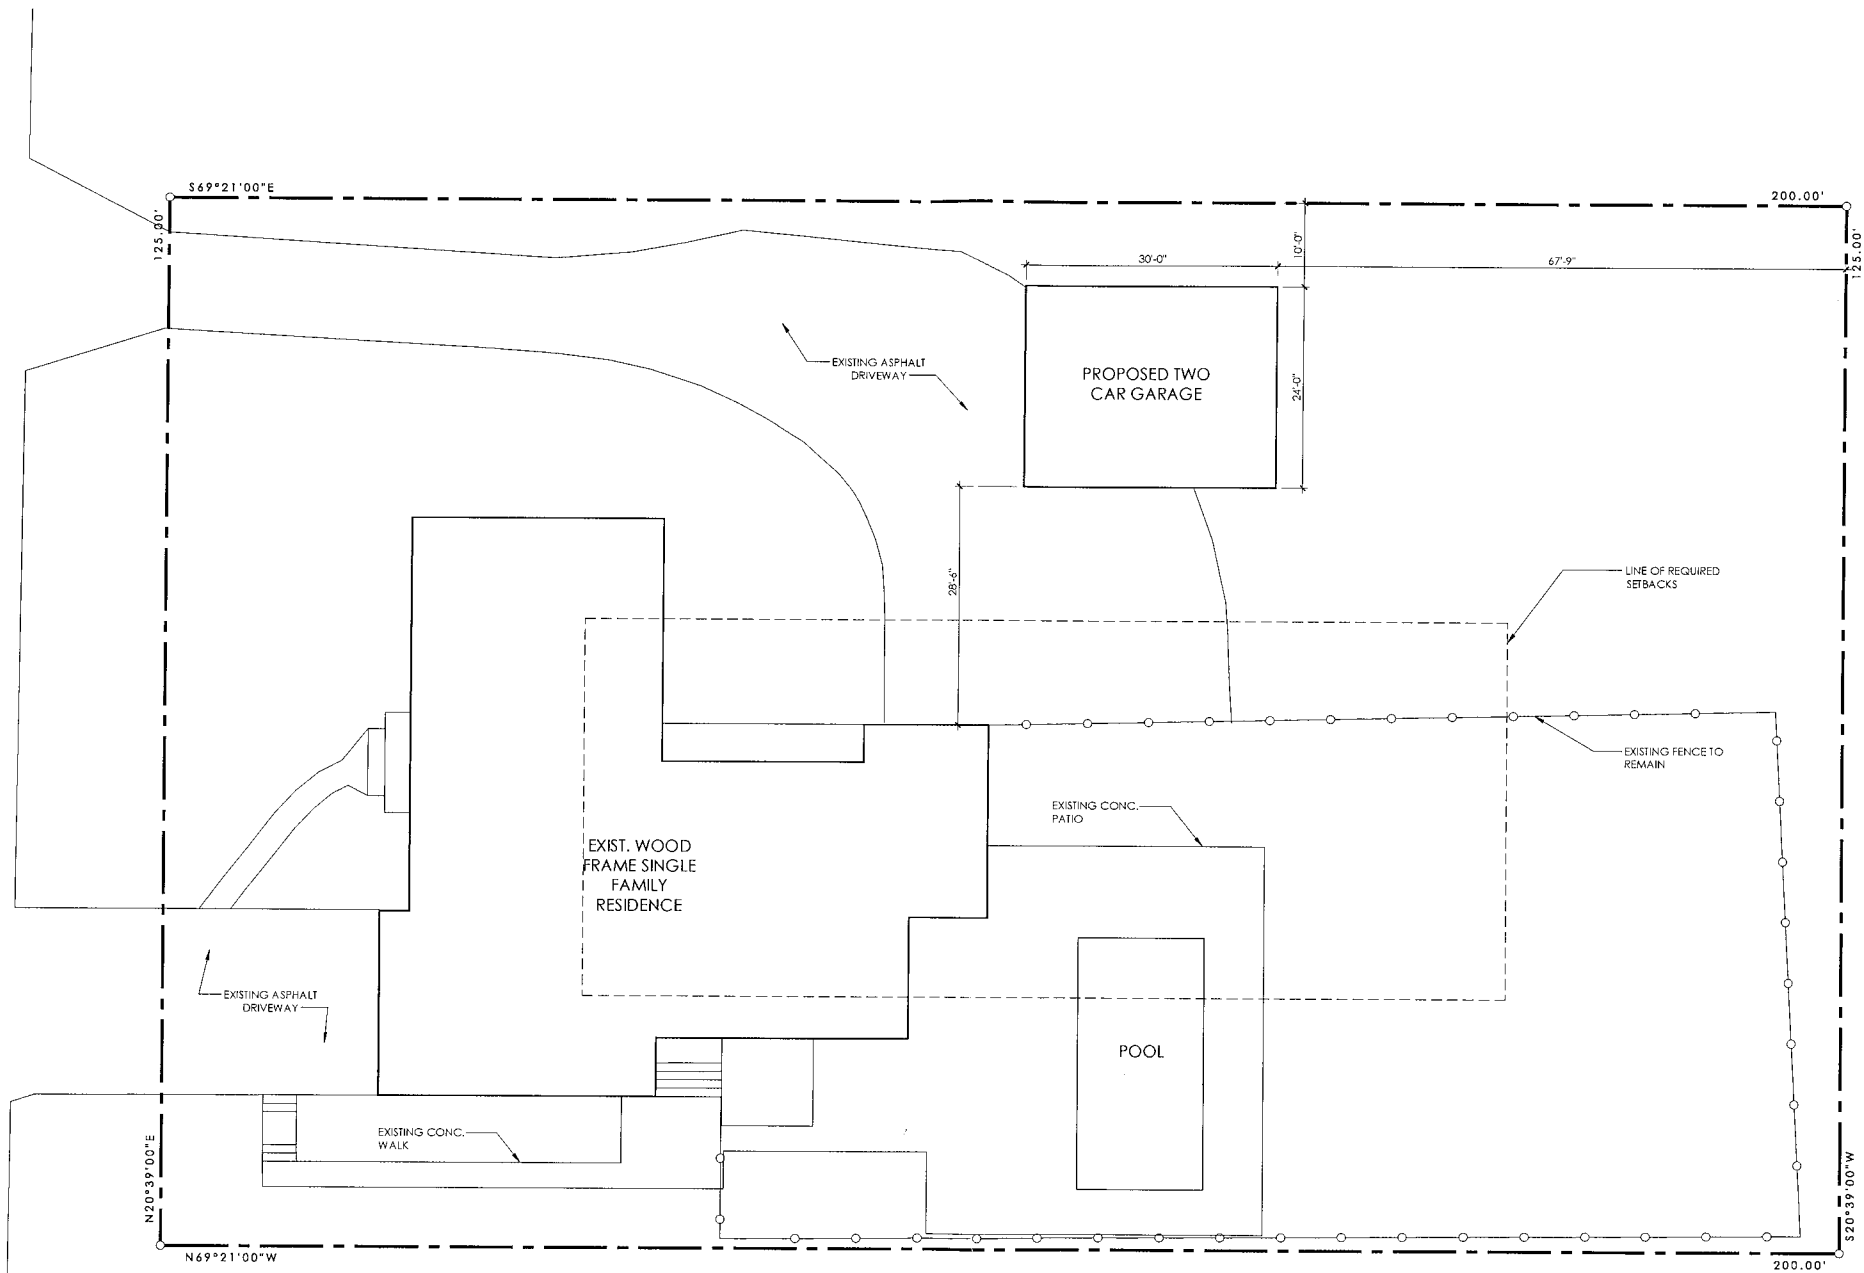


1 SITE PLAN
C01 SCALE: 1" = 10'-0"

SITE PLAN BASED ON SURVEY BY:
VINCENT J. DOCE ASSOCIATES
SURVEYORS & PLANNERS
LICENCE NUMBER 044604
15 NEW ROAD
NEWBURGH, NY 12550
DATED: DECEMBER 15, 2003

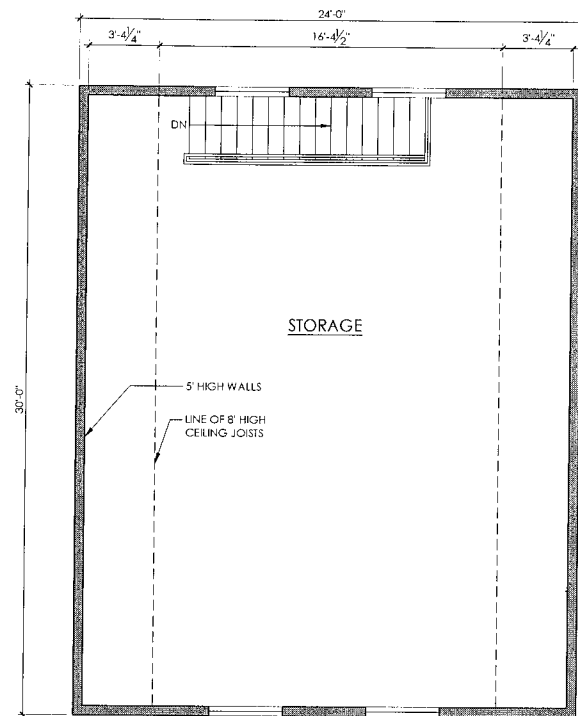


2 STORAGE LOFT FLOOR PLAN
A01 SCALE: 1/4" = 1'-0"

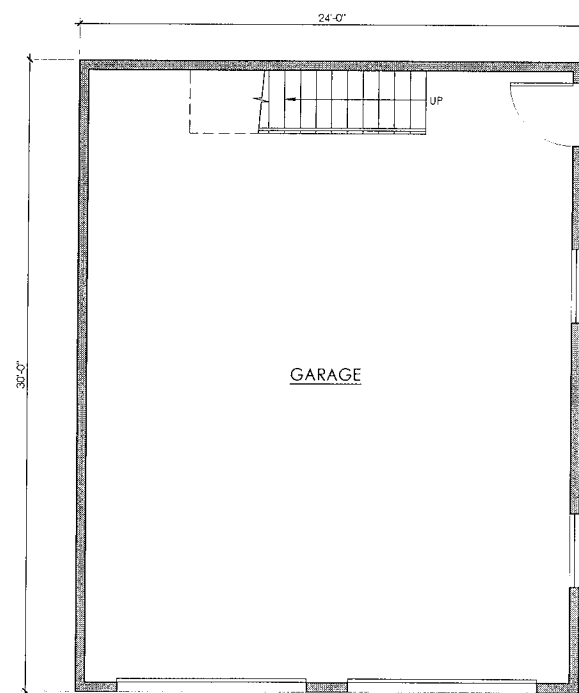


1 GARAGE FLOOR PLAN
A01 SCALE: 1/4" = 1'-0"




3 WEST ELEVATION
A01 SCALE: 1/4" = 1'-0"

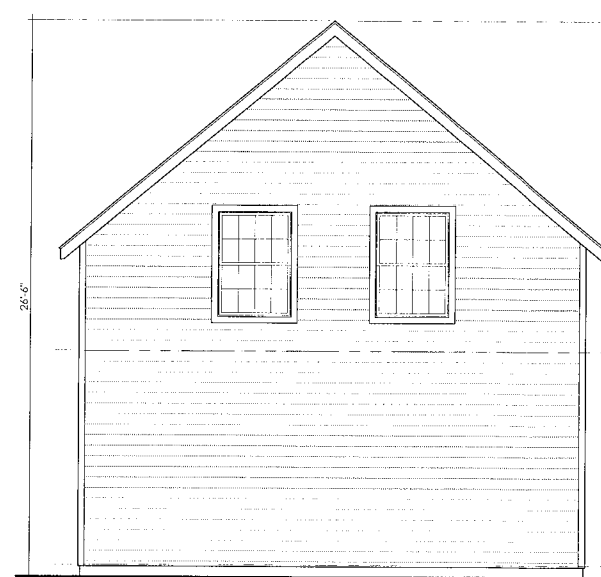

5 EAST ELEVATION
A01 SCALE: 1/4" = 1'-0"

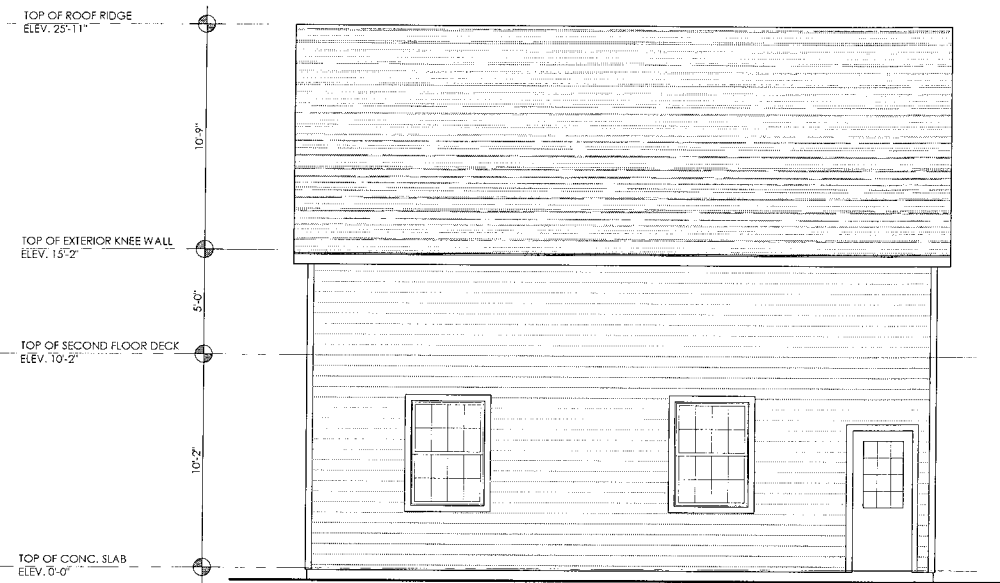

4 SOUTH ELEVATION
A01 SCALE: 1/4" = 1'-0"

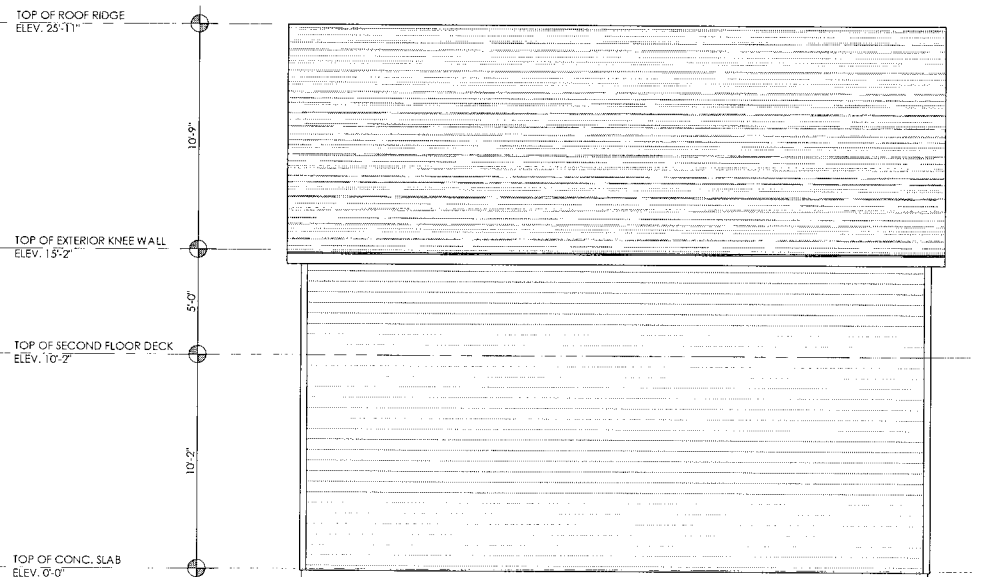

6 NORTH ELEVATION
A01 SCALE: 1/4" = 1'-0"



studio vAA
18 OLIVIER STREET
WAPPINGERS FALLS, NY 12590
T 914 475 2074
studiovaa@gmail.com

SHEET TITLE
FLOOR PLANS
EXTERIOR ELEVATIONS

SCALE
AS NOTED
DATE
12 DECEMBER 2024
PROJECT NUMBER
2422

A01