



**TOWN OF NEWBURGH
PLANNING BOARD
TECHNICAL REVIEW COMMENTS**

PROJECT NAME: CHADWICK WOODS
PROJECT NO.: 2019-02
PROJECT LOCATION: SECTION 14, BLOCK 1, LOT 51
REVIEW DATE: 14 FEBRUARY 2022
MEETING DATE: 17 FEBRUARY 2022
PROJECT REPRESENTATIVE: TALCOTT ENGINEERING/CHARLIE BROWN

1. Applicant is requested to confirm that a 4' water main will be permitted by Town of Newburgh Water Department and Orange County Health Department Standards to serve the residential subdivision. Status of the County's review of the water main should be received. Copies of all information submitted to the County should be provided for the Planning Boards record file.
2. Status of DOT's review of the access road and utility connections should be received.
3. Plans should be checked for compliance with Orange County Filing Standards. Lettering, notes, leaders etc. cross. The Orange County Real Property Department will reject plans which have illegible writing.
4. Construction of the private roadway requires compliance with Town of Newburgh Stormwater Management Regulations including the provision for both peak flow reduction and water quality treatment.
5. The Drainage Analysis identifies that rain gardens and roof disconnect will be utilized for Stormwater Management on the site. Design of the rain gardens should be incorporated into the plans. Mechanism for long term maintenance of the rain gardens as well as deed restrictions requiring the rain gardens remain on the site should be provided. Deferral of the rain gardens until Building Permit per the note on Sheet #5 is not acceptable.
6. The undersigned has provided the applicants representative with the details for water main tapping in the Town of Newburgh in response to their reply comment #6.
7. A review of the hydraulic model in the SWPPP identifies that sheet flow of 1,400 feet has been utilized in the calculations. Sheet flow is limited to 100 feet per NYSDEC Design Standards. SWPPP must be revised to reflect the maximum 100 foot sheet flow. The use of the 1,400 sheet flow identifies a time on concentration value of 120 minutes, which appears excessive on the site.
8. We would request written approval by the Water Department for use of the HDPE water service lines which are not consistent with the Town of Newburgh Water System notes. This office believes

NEW YORK OFFICE

33 Airport Center Drive, Suite 202, New Windsor, NY 12553
845-567-3100 | F: 845-567-3232 | mheny@mhepc.com

PENNSYLVANIA OFFICE

111 Wheatfield Drive, Suite 1, Milford, PA 18337
570-296-2765 | F: 570-296-2767 | mhepa@mhepc.com

conversations have been held with the Water Department regarding this.

9. Rain garden detail should be modified in compliance with NYSDEC Standards. Soil media should be specifically specified. Location of discharge for all rain gardens should be identified. Rain gardens should be coordinated with subsurface sanitary sewer disposal systems on the site.
10. A Public Hearing is required to be held.

Respectfully submitted,

MHE Engineering, D.P.C.



Patrick J. Hines
Principal
PJH/kbw

Talcott Engineering DESIGN, PLLC

1 GARDNERTOWN ROAD ~ NEWBURGH, NY 12550
(845) 569-8400* ~ (fax) (845) 569-4583

February 10, 2022

Mr. John Ewasutyn, Chairman
Town of Newburgh
Planning Board
308 Gardnertown Road
Newburgh, NY 12550

Re: Resubmission Letter
Chadwick Woods Subdivision
Town Project No. 2019-02
NYS Route 300
SBL: 14-1-51
Job No. 17100-MMR

Dear John,

The following is my response to comments from Pat Hines, Orange County Department of Planning, and the Planning Board from the May 20, 2021, Planning Board meeting;

Pat Hines Comments:

- 1) Plans have been submitted to the NYSDOT.
- 2) The 1 ¼" water service line has been changed to 1 ½". HDPE Pipe is now shown from curb stops to the house.
- 3) Water service notes have been updated.
- 4) Reference has been removed.
- 5) Pipe restraints are now on plans.
- 6) Water department has yet to supply requested tapping details.
- 7) Plans have been submitted to O.C. Health Department for the watermain extension.
- 8) Building envelope is now shown for Lot #5.
- 9) The SWPPP has been completed.

Orange County Department of Planning:

- 1) We had the wetlands flagged and surveyed and added to plans.
- 2) We have limited disturbance and therefor tree removal.
- 3) We are proposing rain gardens for proposed house roofs.

Attached please find 12 sets of plans, I have delivered one set to Pat Hines with the SWPPP, e-mailed one set to Dominic Cordisco, and e-mailed one set to Ken Wersted. In addition, attached please find one copy of the SWPPP for you.

Respectfully yours,



Charles T. Brown, P.E. – President
Talcott Engineering

Pc; Mike Maher, Developer
Pat Hines w/plans
Dominic Cordisco, Esq. w/plans via e-mail
Ken Wersted w/plans via e-mail

STORMWATER POLLUTION PREVENTION PLAN

For the

5 Lot Residential Subdivision

“Chadwick Woods”

S/B/L: 14-1-51

NYS Route 300

Town of Newburgh, NY

Orange County

Prepared for:

Mike Maher

Hudson Asset Homes

50 Cocoa Lane

Newburgh, NY 12550

Prepared by:

Talcott Engineering Design, PLLC

1 Gardnertown Road

Newburgh, New York 12550

Phone: (845) 569-8400

Fax: (845) 569-4583

Project #17100-MMR

January 6, 2022

Table of Contents

Title

Erosion and Sedimentation Control

Appendix A - NOTICE OF INTENT (NOI)

Appendix B - MS4 SWPPP ACCEPTANCE FORM

Appendix C - NOTICE OF TERMINATION

Appendix D - OWNER/OPERATOR ACCEPTANCE FORM

Appendix E - SWPPP PREPARER CERTIFICATION FORM

Appendix F- STORMWATER MANAGEMENT REPORT

SECTION I - EROSION AND SEDIMENTATION CONTROL (INCLUDING SWPPP)

PART 1 -- GENERAL

1.1 SUMMARY

- A. Section Includes
 1. Installation of temporary and permanent erosion and sedimentation control systems.
 2. Installation of temporary and permanent slope protection systems.
 3. Storm Water Pollution Prevention Plan. (SWPPP)
- B. Related Material
 1. Construction Drawings

1.2 ENVIRONMENTAL REQUIREMENTS

- A. Protect adjacent properties, any identified endangered or threatened species or critical habitat, any identified cultural or historic resources, and receiving water resources from erosion and sediment damage until final stabilization.

PART 2 -- PRODUCTS

2.1 MATERIALS

- A. Seed, sod, and ground covers for the establishment of vegetation in accordance with erosion and sedimentation control notes.
- B. Silt fencing for sedimentation control as specified on the Construction Drawings.
- C. Temporary mulches such as loose straw, wood cellulose, or agricultural silage.
- D. Rip-rap if specified in construction drawings.

PART 3 -- EXECUTION

3.1 PREPARATION

- A. Review the drawings and Storm Water Pollution Prevention Plan (SWPPP).
- B. Revise SWPPP, if necessary, to address potential pollution from site identified after issuance of the SWPPP.
- C. Conduct storm water pre-construction meeting with Owner/Operator, all ground-disturbing Sub-contractors, Site Engineer, Engineer of Record, and state or local agency personnel in accordance with requirements of special conditions.

3.2

EROSION AND SEDIMENTATION CONTROL AND SLOPE PROTECTION IMPLEMENTATION

- A. Place erosion control systems in accordance with the drawings and Storm Water Pollution Prevention Plan, or as may be dictated by site conditions, in order to maintain the intent of the specifications and permits.
- B. Deficiencies or changes on the drawings or Storm Water Pollution Prevention Plan shall be corrected or implemented as site conditions change. Changes during construction shall be noted in the Storm Water Pollution Prevention Plan and posted on the drawings (Site Map).

- C. Owner/Operator has authority to limit surface area of erodible earth material exposed by clearing and grubbing, excavation borrow and embankment operations and to direct Contractor to provide immediate permanent or temporary pollution control measures.
- D. Maintain temporary erosion and sedimentation control systems as dictated by site conditions, indicated in the construction documents, or as directed by governing authorities or Owner to control sediment until final stabilization. Contractor shall respond to maintenance or additional work ordered by Owner or governing authorities immediately, but in no case, within not more than 7 days, if required, at no additional cost to the Owner.
- E. Owner/Operator shall incorporate permanent erosion control features, paving, permanent slope stabilization and vegetation into project at earliest practical time to minimize need for temporary controls.
- F. Permanently seed and mulch cut slopes as excavation proceeds to extent considered desirable and practical.
- G. Unless required within a shorter timeframe by the applicable General Permit for Storm Water Discharges Associated with Construction Activity, slopes that erode easily or that will not be graded for a period of 14 days or more shall be temporarily stabilized, as work progresses, with vegetation or another acceptable means unless otherwise specified in the Contract Documents. In the event it is not practical to seed areas, slopes must be stabilized with mulch and tackifier, bonded fiber matrix, netting, blankets or other means to reduce the erosive potential of the area.

END OF SECTION

APPENDIX A

NOTICE OF INTENT

NOI for coverage under Stormwater General Permit for Construction Activity

version 1.32

(Submission #: HP4-HG0X-VH1QC, version 1)

Details

Originally Started By CHARLES BROWN

Submission ID HP4-HG0X-VH1QC

Submission Reason New

Status Draft

Form Input

Owner/Operator Information

Owner/Operator Name (Company/Private Owner/Municipality/Agency/Institution, etc.)
HUDSON ASSET HOMES,LLC

Owner/Operator Contact Person Last Name (NOT CONSULTANT)
MAHER

Owner/Operator Contact Person First Name
MIKE

Owner/Operator Mailing Address
4171 ALBANY POST ROAD

City
HYDE PARK

State
NY

Zip

12538

Phone

8455273110

Email

MIKCHIEF99@AOL.COM

Federal Tax ID

811742802

Project Location**Project/Site Name**

CHADWICK WOODS

Street Address (Not P.O. Box)

1742 ROUTE 300

Side of Street

East

City/Town/Village (THAT ISSUES BUILDING PERMIT)

NEWBURGH

State

NY

Zip

12550

DEC Region

3

County

ORANGE

Name of Nearest Cross Street

CHAPEL ROAD

Distance to Nearest Cross Street (Feet)

700

Project In Relation to Cross Street

South

Tax Map Numbers Section-Block-Parcel

14-1-51

Tax Map Numbers

NONE PROVIDED

1. Coordinates

Provide the Geographic Coordinates for the project site. The two methods are:

- Navigate to the project location on the map (below) and click to place a marker and obtain the XY coordinates.
- The "Find Me" button will provide the lat/long for the person filling out this form. Then pan the map to the correct location and click the map to place a marker and obtain the XY coordinates.

Navigate to your location and click on the map to get the X,Y coordinates

41.5557820557969,-74.07436998413085

Project Details

2. What is the nature of this project?

New Construction

3. Select the predominant land use for both pre and post development conditions.

Pre-Development Existing Landuse

Forest

Post-Development Future Land Use

Single Family Subdivision (Please answer 3a)

3a. If Single Family Subdivision was selected in question 3, enter the number of subdivision lots.

5

4. In accordance with the larger common plan of development or sale, enter the total project site acreage, the acreage to be disturbed and the future impervious area (acreage) within the disturbed area.

*** ROUND TO THE NEAREST TENTH OF AN ACRE. ***

Total Site Area (acres)

21.0

Total Area to be Disturbed (acres)

2.7

Existing Impervious Area to be Disturbed (acres)

0

Future Impervious Area Within Disturbed Area (acres)

0.8

5. Do you plan to disturb more than 5 acres of soil at any one time?

No

6. Indicate the percentage (%) of each Hydrologic Soil Group(HSG) at the site.

A (%)

0

B (%)

0

C (%)

38

D (%)

62

7. Is this a phased project?

No

8. Enter the planned start and end dates of the disturbance activities.

Start Date

2/1/2022

End Date

10/31/2022

9. Identify the nearest surface waterbody(ies) to which construction site runoff will discharge.

CHADWICK LAKE

9a. Type of waterbody identified in question 9?

Lake Off Site

Other Waterbody Type Off Site Description

NONE PROVIDED

9b. If "wetland" was selected in 9A, how was the wetland identified?

NONE PROVIDED

10. Has the surface waterbody(ies) in question 9 been identified as a 303(d) segment in Appendix E of GP-0-20-001?

No

11. Is this project located in one of the Watersheds identified in Appendix C of GP-0-20-001?

No

12. Is the project located in one of the watershed areas associated with AA and AA-S classified waters?

Yes

If No, skip question 13.

13. Does this construction activity disturb land with no existing impervious cover and where the Soil Slope Phase is identified as an E or F on the USDA Soil Survey?

No

If Yes, what is the acreage to be disturbed?

NONE PROVIDED

14. Will the project disturb soils within a State regulated wetland or the protected 100 foot adjacent area?

No

15. Does the site runoff enter a separate storm sewer system (including roadside drains, swales, ditches, culverts, etc)?

Yes

16. What is the name of the municipality/entity that owns the separate storm sewer system?

TOWN OF NEWBURGH

17. Does any runoff from the site enter a sewer classified as a Combined Sewer?

No

18. Will future use of this site be an agricultural property as defined by the NYS Agriculture and Markets Law?

No

19. Is this property owned by a state authority, state agency, federal government or local government?

No

20. Is this a remediation project being done under a Department approved work plan? (i.e. CERCLA, RCRA, Voluntary Cleanup Agreement, etc.)

No

Required SWPPP Components

21. Has the required Erosion and Sediment Control component of the SWPPP been developed in conformance with the current NYS Standards and Specifications for Erosion and Sediment Control (aka Blue Book)?

Yes

22. Does this construction activity require the development of a SWPPP that includes the post-construction stormwater management practice component (i.e. Runoff Reduction, Water Quality and Quantity Control practices/techniques)?

No

If you answered No in question 22, skip question 23 and the Post-construction Criteria and Post-construction SMP Identification sections.

23. Has the post-construction stormwater management practice component of the SWPPP been developed in conformance with the current NYS Stormwater Management Design Manual?

NONE PROVIDED

24. The Stormwater Pollution Prevention Plan (SWPPP) was prepared by:

Professional Engineer (P.E.)

SWPPP Preparer

TALCOTT ENGINEERING

Contact Name (Last, Space, First)

BROWN, CHARLES

Mailing Address

1 GARDNERTOWN ROAD

City
NEWBURGH

State
NY

Zip
12550

Phone
845-569-8400

Email
TALCOTTDESIGN12@GMAIL.COM

Download SWPPP Preparer Certification Form

Please take the following steps to prepare and upload your preparer certification form:

- 1) Click on the link below to download a blank certification form
- 2) The certified SWPPP preparer should sign this form
- 3) Scan the signed form
- 4) Upload the scanned document

[Download SWPPP Preparer Certification Form](#)

Please upload the SWPPP Preparer Certification

[SWPPP Preparer Cert.pdf - 01/10/2022 01:24 PM](#)

Comment

NONE PROVIDED

Erosion & Sediment Control Criteria

25. Has a construction sequence schedule for the planned management practices been prepared?

Yes

26. Select all of the erosion and sediment control practices that will be employed on the project site:

Temporary Structural

Construction Road Stabilization
Silt Fence

Biotechnical

None

Vegetative Measures

Mulching
Seeding
Topsoiling

Permanent Structural

None

Other

NONE PROVIDED

Post-Construction Criteria

*** IMPORTANT:** Completion of Questions 27-39 is not required if response to Question 22 is No.

27. Identify all site planning practices that were used to prepare the final site plan/layout for the project.

NONE PROVIDED

27a. Indicate which of the following soil restoration criteria was used to address the requirements in Section 5.1.6("Soil Restoration") of the Design Manual (2010 version).

NONE PROVIDED

28. Provide the total Water Quality Volume (WQv) required for this project (based on final site plan/layout). (Acre-feet)

NONE PROVIDED

29. Post-construction SMP Identification

Use the Post-construction SMP Identification section to identify the RR techniques (Area Reduction), RR techniques(Volume Reduction) and Standard SMPs with RRv Capacity that were used to reduce the Total WQv Required (#28).

Identify the SMPs to be used by providing the total impervious area that contributes runoff to each technique/practice selected. For the Area Reduction Techniques, provide the total contributing area (includes pervious area) and, if applicable, the total impervious area that contributes runoff to the technique/practice.

Note: Redevelopment projects shall use the Post-Construction SMP Identification section to identify the SMPs used to treat and/or reduce the WQv required. If runoff reduction techniques will not be used to reduce the required WQv, skip to question 33a after identifying the SMPs.

30. Indicate the Total RRv provided by the RR techniques (Area/Volume Reduction) and Standard SMPs with RRv capacity identified in question 29. (acre-feet)

NONE PROVIDED

31. Is the Total RRv provided (#30) greater than or equal to the total WQv required (#28)?

NONE PROVIDED

If Yes, go to question 36. If No, go to question 32.

32. Provide the Minimum RRv required based on HSG. [Minimum RRv Required = (P) (0.95) (Ai) / 12, Ai=(s) (Aic)] (acre-feet)

NONE PROVIDED

32a. Is the Total RRv provided (#30) greater than or equal to the Minimum RRv Required (#32)?

NONE PROVIDED

If Yes, go to question 33.

Note: Use the space provided in question #39 to summarize the specific site limitations and justification for not reducing 100% of WQv required (#28). A detailed evaluation of the specific site limitations and justification for not reducing 100% of the WQv required (#28) must also be included in the SWPPP.

If No, sizing criteria has not been met; therefore, NOI can not be processed. SWPPP preparer must modify design to meet sizing criteria.

33. SMPs

Use the Post-construction SMP Identification section to identify the Standard SMPs and, if applicable, the Alternative SMPs to be used to treat the remaining total WQv (=Total WQv Required in #28 - Total RRv Provided in #30).

Also, provide the total impervious area that contributes runoff to each practice selected.

NOTE: Use the Post-construction SMP Identification section to identify the SMPs used on Redevelopment projects.

33a. Indicate the Total WQv provided (i.e. WQv treated) by the SMPs identified in question #33 and Standard SMPs with RRv Capacity identified in question #29. (acre-feet)

NONE PROVIDED

Note: For the standard SMPs with RRv capacity, the WQv provided by each practice = the WQv calculated using the contributing drainage area to the practice - provided by the practice. (See Table 3.5 in Design Manual)

34. Provide the sum of the Total RRv provided (#30) and the WQv provided (#33a).

NONE PROVIDED

35. Is the sum of the RRv provided (#30) and the WQv provided (#33a) greater than or equal to the total WQv required (#28)?

NONE PROVIDED

If Yes, go to question 36.

If No, sizing criteria has not been met; therefore, NOI can not be processed. SWPPP preparer must modify design to meet sizing criteria.

36. Provide the total Channel Protection Storage Volume (CPv required and provided or select waiver (#36a), if applicable.

CPv Required (acre-feet)

NONE PROVIDED

CPv Provided (acre-feet)

NONE PROVIDED

36a. The need to provide channel protection has been waived because:

NONE PROVIDED

37. Provide the Overbank Flood (Qp) and Extreme Flood (Qf) control criteria or select waiver (#37a), if applicable.

Overbank Flood Control Criteria (Qp)

Pre-Development (CFS)

NONE PROVIDED

Post-Development (CFS)

NONE PROVIDED

Total Extreme Flood Control Criteria (Qf)

Pre-Development (CFS)

NONE PROVIDED

Post-Development (CFS)

NONE PROVIDED

37a. The need to meet the Qp and Qf criteria has been waived because:

NONE PROVIDED

38. Has a long term Operation and Maintenance Plan for the post-construction stormwater management practice(s) been developed?

NONE PROVIDED

If Yes, Identify the entity responsible for the long term Operation and Maintenance

NONE PROVIDED

39. Use this space to summarize the specific site limitations and justification for not reducing 100% of WQv required (#28). (See question #32a) This space can also be used for other pertinent project information.

NONE PROVIDED

Post-Construction SMP Identification

Runoff Reduction (RR) Techniques, Standard Stormwater Management Practices (SMPs) and Alternative SMPs

Identify the Post-construction SMPs to be used by providing the total impervious area that contributes runoff to each technique/practice selected. For the Area Reduction Techniques, provide the total contributing area (includes pervious area) and, if applicable, the total impervious area that contributes runoff to the technique/practice.

RR Techniques (Area Reduction)

Round to the nearest tenth

Total Contributing Acres for Conservation of Natural Area (RR-1)

NONE PROVIDED

Total Contributing Impervious Acres for Conservation of Natural Area (RR-1)

NONE PROVIDED

Total Contributing Acres for Sheetflow to Riparian Buffers/Filter Strips (RR-2)

NONE PROVIDED

Total Contributing Impervious Acres for Sheetflow to Riparian Buffers/Filter Strips (RR-2)

NONE PROVIDED

Total Contributing Acres for Tree Planting/Tree Pit (RR-3)

NONE PROVIDED

Total Contributing Impervious Acres for Tree Planting/Tree Pit (RR-3)

NONE PROVIDED

Total Contributing Acres for Disconnection of Rooftop Runoff (RR-4)

NONE PROVIDED

RR Techniques (Volume Reduction)

Total Contributing Impervious Acres for Disconnection of Rooftop Runoff (RR-4)

NONE PROVIDED

Total Contributing Impervious Acres for Vegetated Swale (RR-5)

NONE PROVIDED

Total Contributing Impervious Acres for Rain Garden (RR-6)

NONE PROVIDED

Total Contributing Impervious Acres for Stormwater Planter (RR-7)

NONE PROVIDED

Total Contributing Impervious Acres for Rain Barrel/Cistern (RR-8)

NONE PROVIDED

Total Contributing Impervious Acres for Porous Pavement (RR-9)

NONE PROVIDED

Total Contributing Impervious Acres for Green Roof (RR-10)

NONE PROVIDED

Standard SMPs with RRv Capacity

Total Contributing Impervious Acres for Infiltration Trench (I-1)

NONE PROVIDED

Total Contributing Impervious Acres for Infiltration Basin (I-2)

NONE PROVIDED

Total Contributing Impervious Acres for Dry Well (I-3)

NONE PROVIDED

Total Contributing Impervious Acres for Underground Infiltration System (I-4)

NONE PROVIDED

Total Contributing Impervious Acres for Bioretention (F-5)

NONE PROVIDED

Total Contributing Impervious Acres for Dry Swale (O-1)

NONE PROVIDED

Standard SMPs

Total Contributing Impervious Acres for Micropool Extended Detention (P-1)

NONE PROVIDED

Total Contributing Impervious Acres for Wet Pond (P-2)

NONE PROVIDED

Total Contributing Impervious Acres for Wet Extended Detention (P-3)

NONE PROVIDED

Total Contributing Impervious Acres for Multiple Pond System (P-4)

NONE PROVIDED

Total Contributing Impervious Acres for Pocket Pond (P-5)

NONE PROVIDED

Total Contributing Impervious Acres for Surface Sand Filter (F-1)

NONE PROVIDED

Total Contributing Impervious Acres for Underground Sand Filter (F-2)

NONE PROVIDED

Total Contributing Impervious Acres for Perimeter Sand Filter (F-3)

NONE PROVIDED

Total Contributing Impervious Acres for Organic Filter (F-4)

NONE PROVIDED

Total Contributing Impervious Acres for Shallow Wetland (W-1)

NONE PROVIDED

Total Contributing Impervious Acres for Extended Detention Wetland (W-2)

NONE PROVIDED

Total Contributing Impervious Acres for Pond/Wetland System (W-3)

NONE PROVIDED

Total Contributing Impervious Acres for Pocket Wetland (W-4)

NONE PROVIDED

Total Contributing Impervious Acres for Wet Swale (O-2)

NONE PROVIDED

Alternative SMPs (DO NOT INCLUDE PRACTICES BEING USED FOR PRETREATMENT ONLY)

Total Contributing Impervious Area for Hydrodynamic

NONE PROVIDED

Total Contributing Impervious Area for Wet Vault

NONE PROVIDED

Total Contributing Impervious Area for Media Filter

NONE PROVIDED

"Other" Alternative SMP?

NONE PROVIDED

Total Contributing Impervious Area for "Other"

NONE PROVIDED

Provide the name and manufacturer of the alternative SMPs (i.e. proprietary practice(s)) being used for WQv treatment.

Note: Redevelopment projects which do not use RR techniques, shall use questions 28, 29, 33 and 33a to provide SMPs used, total WQv required and total WQv provided for the project.

Manufacturer of Alternative SMP

NONE PROVIDED

Name of Alternative SMP

NONE PROVIDED

Other Permits

40. Identify other DEC permits, existing and new, that are required for this project/facility.

None

If SPDES Multi-Sector GP, then give permit ID

NONE PROVIDED

If Other, then identify

NONE PROVIDED

41. Does this project require a US Army Corps of Engineers Wetland Permit?

No

If "Yes," then indicate Size of Impact, in acres, to the nearest tenth

NONE PROVIDED

42. If this NOI is being submitted for the purpose of continuing or transferring coverage under a general permit for stormwater runoff from construction activities, please indicate the former SPDES number assigned.

NONE PROVIDED

MS4 SWPPP Acceptance

43. Is this project subject to the requirements of a regulated, traditional land use control MS4?

Yes - Please attach the MS4 Acceptance form below

If No, skip question 44

44. Has the "MS4 SWPPP Acceptance" form been signed by the principal executive officer or ranking elected official and submitted along with this NOI?

Yes

MS4 SWPPP Acceptance Form Download

Download form from the link below. Complete, sign, and upload.

[MS4 SWPPP Acceptance Form](#)

MS4 Acceptance Form Upload

NONE PROVIDED

Comment

NONE PROVIDED

Owner/Operator Certification

Owner/Operator Certification Form Download

Download the certification form by clicking the link below. Complete, sign, scan, and upload the form.

[Owner/Operator Certification Form \(PDF, 45KB\)](#)

Upload Owner/Operator Certification Form

Owner Operator Cert.pdf - 01/10/2022 01:29 PM

Comment

NONE PROVIDED

Attachments

Date	Attachment Name	Context	User
1/10/2022 1:29 PM	Owner Operator Cert.pdf	Attachment	CHARLES BROWN
1/10/2022 1:24 PM	SWPPP Preparer Cert.pdf	Attachment	CHARLES BROWN

APPENDIX B

MS4 SWPPP ACCEPTANCE FORM



**Department of
Environmental
Conservation**

**NYS Department of Environmental Conservation
Division of Water
625 Broadway, 4th Floor
Albany, New York 12233-3505**

**MS4 Stormwater Pollution Prevention Plan (SWPPP) Acceptance
Form**
for

Construction Activities Seeking Authorization Under SPDES General Permit

*(NOTE: Attach Completed Form to Notice Of Intent and Submit to Address Above)

I. Project Owner/Operator Information

1. Owner/Operator Name: HUDSON ASSET HOMES LLC

2. Contact Person: MICHAEL MAHER

3. Street Address: 4171 ALBANY POST ROAD

4. City/State/Zip: HYDE PARK, NY 12538

II. Project Site Information

5. Project/Site Name: CHADWICK WOODS SUBDIVISION

6. Street Address: 1743 ROUTE 300

7. City/State/Zip: NEWBURGH, NY 12550

III. Stormwater Pollution Prevention Plan (SWPPP) Review and Acceptance Information

8. SWPPP Reviewed by: MeGOEY, HAUSER AND EDSALL

9. Title/Position: PLANNING BOARD ENGINEER

10. Date Final SWPPP Reviewed and Accepted:

IV. Regulated MS4 Information

11. Name of MS4: NEWBURGH

12. MS4 SPDES Permit Identification Number: NYR20A 237

13. Contact Person: PAT HINES

14. Street Address: 1496 ROUTE 300

15. City/State/Zip: NEWBURGH, NY 12550

16. Telephone Number: 845-564-7814

MS4 SWPPP Acceptance Form - continued

V. Certification Statement - MS4 Official (principal executive officer or ranking elected official) or Duly Authorized Representative

I hereby certify that the final Stormwater Pollution Prevention Plan (SWPPP) for the construction project identified in question 5 has been reviewed and meets the substantive requirements in the SPDES General Permit For Stormwater Discharges from Municipal Separate Storm Sewer Systems (MS4s).
Note: The MS4, through the acceptance of the SWPPP, assumes no responsibility for the accuracy and adequacy of the design included in the SWPPP. In addition, review and acceptance of the SWPPP by the MS4 does not relieve the owner/operator or their SWPPP preparer of responsibility or liability for errors or omissions in the plan.

Printed Name: GIL PIAQUADIO

Title/Position: TOWN SUPERVISOR

Signature:

Date:

VI. Additional Information

APPENDIX C

NOTICE OF TERMINATION

New York State Department of Environmental Conservation
Division of Water
625 Broadway, 4th Floor
Albany, New York 12233-3505

(NOTE: Submit completed form to address above)

NOTICE OF TERMINATION for Storm Water Discharges Authorized
under the SPDES General Permit for Construction Activity

Please indicate your permit identification number: NYR _____

I. Owner or Operator Information

1. Owner/Operator Name: HUDSON ASSET HOMES, LLC

2. Street Address: 4171 ALBANY POST ROAD

3. City/State/Zip: HYDE PARK, NY 12538

4. Contact Person: MIKE MAHER

4a. Telephone: 845-527-3110

4b. Contact Person E-Mail: MIKCHIEF99@AOL.COM

II. Project Site Information

5. Project/Site Name: CHADWICK WOODS SUBDIVISION

6. Street Address: 1745 ROUTE 300

7. City/Zip: NEWBURGH, NY 12550

8. County: ORANGE

III. Reason for Termination

9a. All disturbed areas have achieved final stabilization in accordance with the general permit and SWPPP. *Date final stabilization completed (month/year): _____

9b. Permit coverage has been transferred to new owner/operator. Indicate new owner/operator's permit identification number: NYR _____
(Note: Permit coverage can not be terminated by owner identified in I.1. above until new owner/operator obtains coverage under the general permit)

9c. Other (Explain on Page 2)

IV. Final Site Information:

10a. Did this construction activity require the development of a SWPPP that includes post-construction stormwater management practices? yes no (If no, go to question 10f.)

10b. Have all post-construction stormwater management practices included in the final SWPPP been constructed? yes no (If no, explain on Page 2)

10c. Identify the entity responsible for long-term operation and maintenance of practice(s)?

**NOTICE OF TERMINATION for Storm Water Discharges Authorized under the
SPDES General Permit for Construction Activity - continued**

10d. Has the entity responsible for long-term operation and maintenance been given a copy of the operation and maintenance plan required by the general permit? yes no

10e. Indicate the method used to ensure long-term operation and maintenance of the post-construction stormwater management practice(s):

- Post-construction stormwater management practice(s) and any right-of-way(s) needed to maintain practice(s) have been deeded to the municipality.
- Executed maintenance agreement is in place with the municipality that will maintain the post-construction stormwater management practice(s).
- For post-construction stormwater management practices that are privately owned, a mechanism is in place that requires operation and maintenance of the practice(s) in accordance with the operation and maintenance plan, such as a deed covenant in the owner or operator's deed of record.
- For post-construction stormwater management practices that are owned by a public or private institution (e.g. school, university or hospital), government agency or authority, or public utility; policy and procedures are in place that ensures operation and maintenance of the practice(s) in accordance with the operation and maintenance plan.

10f. Provide the total area of impervious surface (i.e. roof, pavement, concrete, gravel, etc.) constructed within the disturbance area? _____
(acres)

11. Is this project subject to the requirements of a regulated, traditional land use control MS4? yes
 no
(If Yes, complete section VI - "MS4 Acceptance" statement

V. Additional Information/Explanation:
(Use this section to answer questions 9c. and 10b., if applicable)

VI. MS4 Acceptance - MS4 Official (principal executive officer or ranking elected official) or Duly Authorized Representative (Note: Not required when 9b. is checked -transfer of coverage)

I have determined that it is acceptable for the owner or operator of the construction project identified in question 5 to submit the Notice of Termination at this time.

Printed Name:

Title/Position:

Signature:

Date:

**NOTICE OF TERMINATION for Storm Water Discharges Authorized under the
SPDES General Permit for Construction Activity - continued**

VII. Qualified Inspector Certification - Final Stabilization:

I hereby certify that all disturbed areas have achieved final stabilization as defined in the current version of the general permit, and that all temporary, structural erosion and sediment control measures have been removed. Furthermore, I understand that certifying false, incorrect or inaccurate information is a violation of the referenced permit and the laws of the State of New York and could subject me to criminal, civil and/or administrative proceedings.

Printed Name:

Title/Position:

Signature:

Date:

VIII. Qualified Inspector Certification - Post-construction Stormwater Management Practice(s):

I hereby certify that all post-construction stormwater management practices have been constructed in conformance with the SWPPP. Furthermore, I understand that certifying false, incorrect or inaccurate information is a violation of the referenced permit and the laws of the State of New York and could subject me to criminal, civil and/or administrative proceedings.

Printed Name:

Title/Position:

Signature:

Date:

IX. Owner or Operator Certification

I hereby certify that this document was prepared by me or under my direction or supervision. My determination, based upon my inquiry of the person(s) who managed the construction activity, or those persons directly responsible for gathering the information, is that the information provided in this document is true, accurate and complete. Furthermore, I understand that certifying false, incorrect or inaccurate information is a violation of the referenced permit and the laws of the State of New York and could subject me to criminal, civil and/or administrative proceedings.

Printed Name:

Title/Position:

Signature:

Date:

(NYS DEC Notice of Termination - January 2015)

APPENDIX D

OWNER/OPERATOR ACCEPTANCE FORM



Owner/Operator Certification Form

SPDES General Permit For Stormwater Discharges From Construction Activity (GP-0-20-001)

Project/Site Name: CHADWICK WOODS SUBDIVISION

eNOI Submission Number: HP4-HG0X-VH1QC

eNOI Submitted by: Owner/Operator SWPPP Preparer Other

Certification Statement - Owner/Operator

I have read or been advised of the permit conditions and believe that I understand them. I also understand that, under the terms of the permit, there may be reporting requirements. I hereby certify that this document and the corresponding documents were prepared under my direction or supervision. I am aware that there are significant penalties for submitting false information, including the possibility of fine and imprisonment for knowing violations. I further understand that coverage under the general permit will be identified in the acknowledgment that I will receive as a result of submitting this NOI and can be as long as sixty (60) business days as provided for in the general permit. I also understand that, by submitting this NOI, I am acknowledging that the SWPPP has been developed and will be implemented as the first element of construction, and agreeing to comply with all the terms and conditions of the general permit for which this NOI is being submitted.

Owner/Operator First Name

M.I. Last Name

Signature

4/12/21
Date

APPENDIX E

SWPP PREPARER CERTIFICATION FORM



SWPPP Preparer Certification Form

*SPDES General Permit for Stormwater
Discharges From Construction Activity
(GP-0-20-001)*

Project Site Information

Project/Site Name

CHADWICK WOODS SUBDIVISION

Owner/Operator Information

Owner/Operator (Company Name/Private Owner/Municipality Name)

HUDSON ASSET HOMES

Certification Statement – SWPPP Preparer

I hereby certify that the Stormwater Pollution Prevention Plan (SWPPP) for this project has been prepared in accordance with the terms and conditions of the GP-0-20-001. Furthermore, I understand that certifying false, incorrect or inaccurate information is a violation of this permit and the laws of the State of New York and could subject me to criminal, civil and/or administrative proceedings.

CHARLES

First name

T

MI

BROWN

Last Name

Signature

1-10-2020

Date

APPENDIX F

STORMWATER MANAGEMENT REPORT

Talcott Engineering

DESIGN, PLLC.

1 Gardnertown Road, Newburgh, New York 12550
(845)-569-8400 * (fax) (845)-569-4583

STORMWATER MANAGEMENT REPORT

for the

5 LOT RESIDENTIAL SUBDIVISION KNOWN AS "CADWICK WOODS SUBDIVISION"

NYS Route 300
SBL: 14-1-51
Town of Newburgh
Orange County, New York

Report prepared for:

Mike Maher
Hudson Asset Homes
50 Cocoa Lane
Newburgh, NY 12550

Report prepared by:

Charles T. Brown, PE
Talcott Engineering Design, PLLC
1 Gardnertown Road
Newburgh, New York 12550
(845) 569-8400

Job #17100-MMR
January 6, 2022

Contents:

- I Commentary
- II Hydraulic Calculations for Quantity

I Commentary

1.0 Purpose:

The purpose of this study is to address the potential impacts, if any, which would be generated by the 6 lot residential subdivision, of a 15 acre parcel (SBL: 14-1-51), known as "Chadwick Woods", located on NYS Route 300 , in the Town of Newburgh, Orange County, New York, and to develop a stormwater management plan for the site.

2.0 Project Description:

The proposed project is a 5 lot residential subdivision of a 15 acre parcel. The proposed lots will be serviced by Town water or on site wells and septic systems that have been designed to current NYS Health Department regulations and all other applicable standards. Project plans detail all improvements as well as erosion and sedimentary control measures and are a part of this report.

3.0 Drainage Analysis:

This study analyses the pre-development and post-development storm drainage flows using the Soil Conservation Service method as outlined in TR-55 ("Urban Hydrology for Small Watersheds", June 1986). Quantitative storm water flows are evaluated per Town of Newburgh and New York State DEC standards.

3.1 Drainage Areas:

General

The area is evaluated for the 1 year, 10 year, 25 year and 100 year storms for existing and developed conditions.

The site area containing all proposed development is comprised of one (1) drainage area, which is the area of proposed development and contributory area.

Drainage Area Summary

The existing and proposed drainage area is summarized below.

<u>Drainage Area</u>	<u>Area</u>	<u>CN</u>	<u>Tc</u>
Existing	21.00	74.95	121 Min.
Proposed	21.00	75.92	121 Min

3.2 Soils:

Based on the current Orange County Soil Survey (Oct, 1981), it was determined that the soils within the drainage area are as follows:

<u>Symbol</u>	<u>Description</u>	<u>Hydrologic Group</u>
MdB, MdC	Mardin Gravelly Silt Loam	"D"
SXC	Swartwoods	"C"

The runoff curve numbers (CN) have been based on "C" and "D" soils.

3.3 Land Coverage:

The type of land coverage for the areas analyzed was determined by field investigation. The parcel in existing conditions is forest

4.0 Qualitative Analysis:

All areas are analyzed for 1 year, 10 year, 25 year and 100 year storms for existing and developed conditions.

<u>Storm</u>	<u>1 year</u>	<u>10 year</u>	<u>25 year</u>	<u>100 year</u>
<u>Rainfall</u>	<u>2.9 in</u>	<u>5.5 in</u>	<u>6.5</u>	<u>8.0</u>
Existing	5.21	18.08	23.54	32.06
Developed	5.59	18.65	24.25	32.82
Increase	7.3%	3.2%	3.0%	2.4%

The drainage area flows into woods, then to NYS Wetlands NB-16, then to Chadwick Lake, therefore small increases in runoff will have no affect on drainage facilities.

5.0 Quantitative Management Practices (SMPs):

SMPs for the project have been selected and designed based upon proposed land use as well as regulations and methods set forth by the NYSDEC in the "Stormwater Management Design Manual".

For the entire project, limits on clearing and grading have been established and are shown on project plans ("Reduction of Clearing and Grading", Section 5.1.3)

Soil in all disturbed areas, that are not proposed to be impervious, shall be restored per DEC "Soil Restoration", Section 5.1.6

Each lot will use rain gardens for roof runoff per the DEC "Rain Gardens" section, section 5.3.7.

The rooftops of proposed buildings will be disconnected, per DEC guidelines ("Disconnection of Rooftop Runoff", Section 5.3.5).

6.0 Construction Sequence:

The construction described will be performed in conformance with the following steps:

- a) Install temporary sediment control devices and stabilized construction entrances.
- b) Stakeout road, and drainage facilities.
- c) Clear road areas and stockpile soil.
- d) Perform rough site grading.
- e) Construct road and swales.
- f) Seed soil stockpiles.
- g) Fine grade site and seed unpaved areas.
- h) Complete construction.
- i) Remove temporary erosion control devices.

Roll off dumpsters and trash receptacles are to remain on site for the duration of the project for the proper collection and disposal of all construction debris and additional litter produced by workers. These collection devices are to be emptied regularly.

7.0 Conclusion:


Based on the analysis and results set forth in this study and the associated reference material, it is the professional conclusion of the undersigned that the proposed 5 lot residential subdivision "Chadwick Woods" will cause no adverse impacts on the existing water facilities.

"I certify under penalty of law that this document and all attachments were prepared under my direction or supervision in accordance with a system designed to assure that qualified personnel properly gathered and evaluated the information submitted. Based on my inquiry of the person or persons who manage the system, or those persons directly responsible for gathering the information, the information submitted is, to the best of my knowledge and belief, true, accurate, and complete. I am aware that false statements made herein are punishable as a Class A misdemeanor pursuant to Section 210.45 of the Penal Law."


Respectfully submitted,

Charles T. Brown, PE
Talcott Engineering Design, PLLC
President
NYS Lic 065996

II HYDRAULIC CALCULATIONS FOR QUANTITY

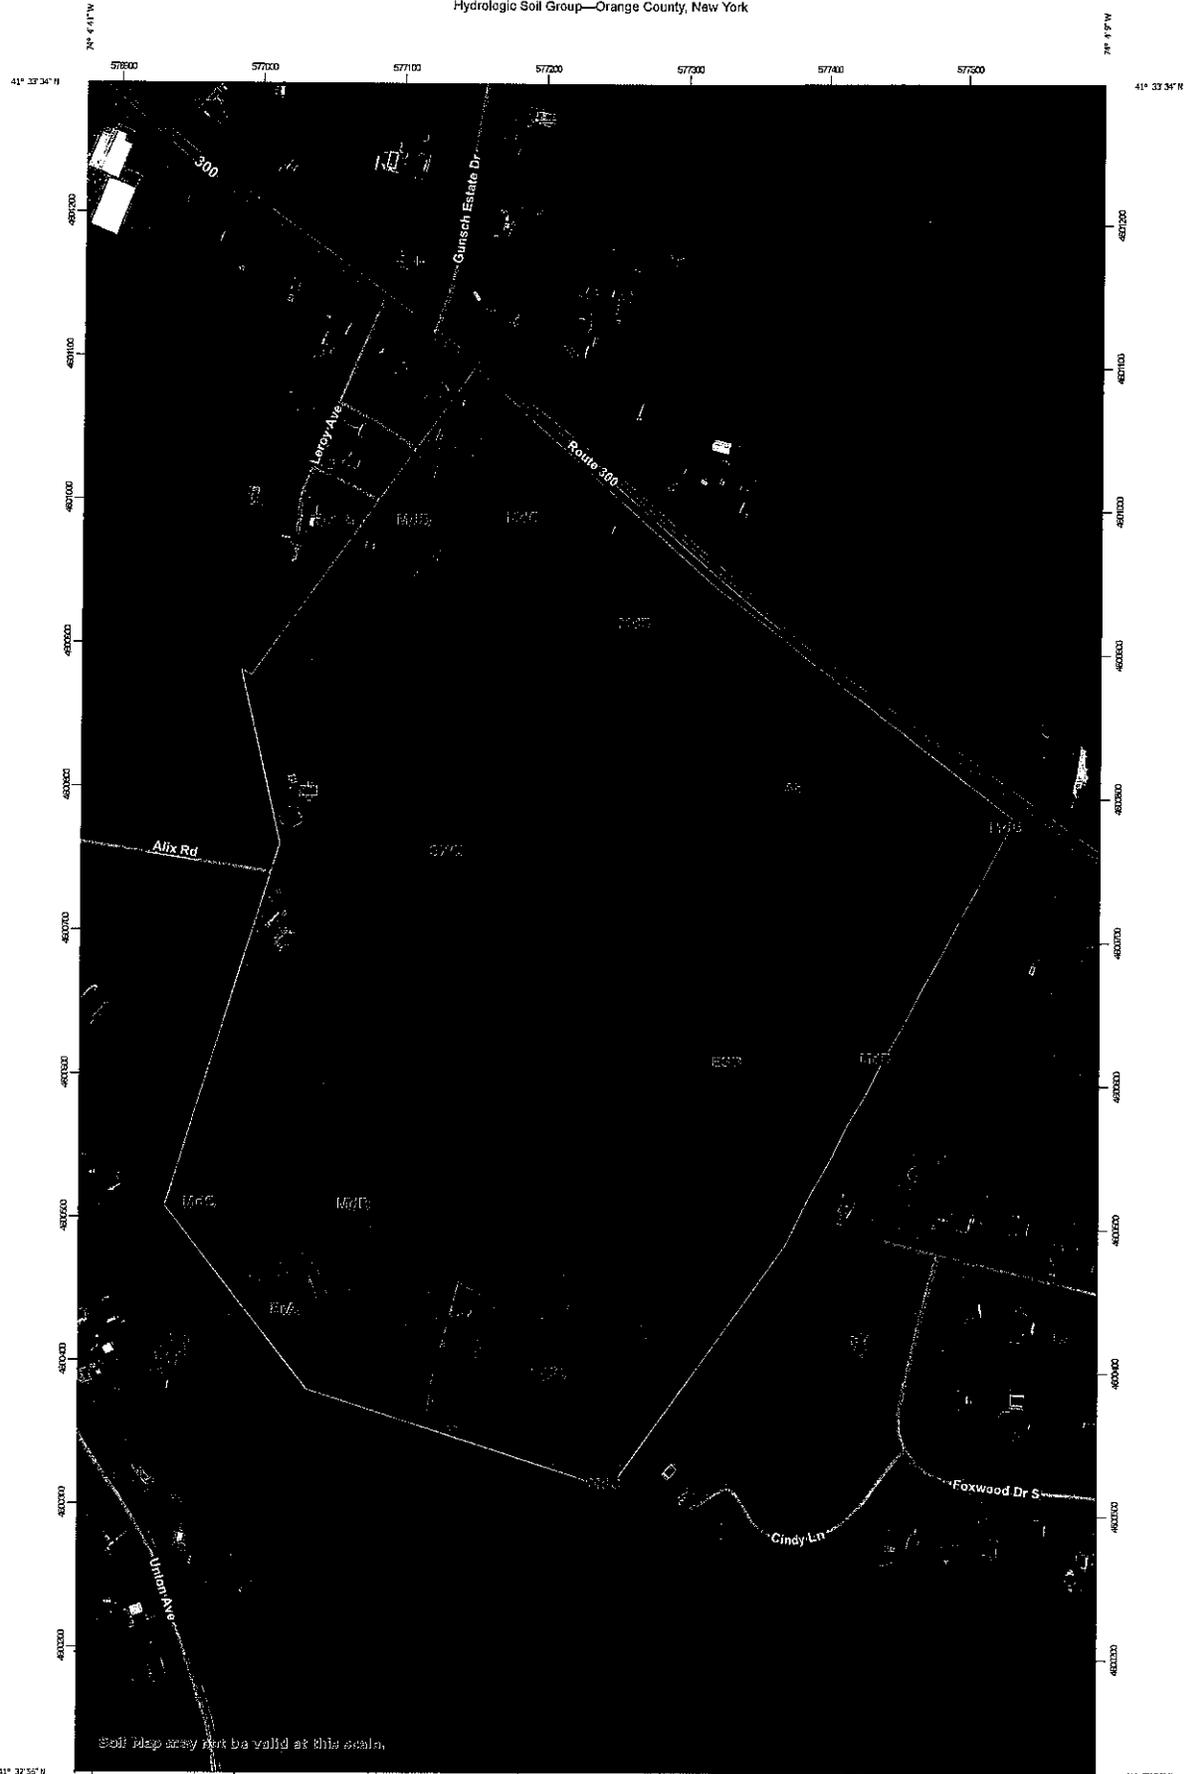

Soil Map area not valid at this scale.

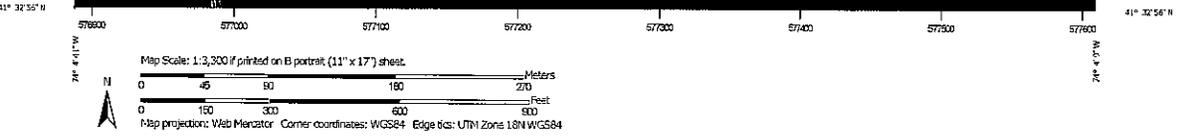

MAP LEGEND

 Area of Interest (AOI)	 C
 Area of Interest (AOI)	 C/D
Soils	 D
Soil Rating Polygons	 Not rated or not available
 A	Water Features
 A/D	 Streams and Canals
 B	Transportation
 B/D	 Rails
 C	 Interstate Highways
 C/D	 US Routes
 D	 Major Roads
 Not rated or not available	 Local Roads
Soil Rating Lines	Background
 A	 Aerial Photography
 A/D	
 B	
 B/D	
 C	
 C/D	
 D	
 Not rated or not available	
Soil Rating Points	
 A	
 A/D	
 B	
 B/D	

MAP INFORMATION

The soil surveys that comprise your AOI were mapped at 1:15,800.

Warning: Soil Map may not be valid at this scale.

Enlargement of maps beyond the scale of mapping can cause misunderstanding of the detail of mapping and accuracy of soil line placement. The maps do not show the small areas of contrasting soils that could have been shown at a more detailed scale.

Please rely on the bar scale on each map sheet for map measurements.

Source of Map: Natural Resources Conservation Service
 Web Soil Survey URL:
 Coordinate System: Web Mercator (EPSG:3857)

Maps from the Web Soil Survey are based on the Web Mercator projection, which preserves direction and shape but distorts distance and area. A projection that preserves area, such as the Albers equal-area conic projection, should be used if more accurate calculations of distance or area are required.

This product is generated from the USDA-NRCS certified data as of the version date(s) listed below.

Soil Survey Area: Orange County, New York
 Survey Area Data: Version 22, Aug 29, 2021

Soil map units are labeled (as space allows) for map scales 1:50,000 or larger.

Date(s) aerial images were photographed: Oct 7, 2013—Feb 26, 2017

The orthophoto or other base map on which the soil lines were compiled and digitized probably differs from the background imagery displayed on these maps. As a result, some minor shifting of map unit boundaries may be evident.

Hydrologic Soil Group

Map unit symbol	Map unit name	Rating	Acres in AOI	Percent of AOI
Ab	Alden silt loam	C/D	4.6	6.7%
ErA	Erie gravelly silt loam, 0 to 3 percent slopes	D	1.2	1.7%
ESB	Erie extremely stony soils, gently sloping	D	18.8	27.5%
MdB	Mardin gravelly silt loam, 3 to 8 percent slopes	D	15.6	22.9%
MdC	Mardin gravelly silt loam, 8 to 15 percent slopes	D	2.5	3.7%
SXC	Swartswood and Mardin soils, sloping, very stony	C	25.6	37.5%
Totals for Area of Interest			68.3	100.0%

Description

Hydrologic soil groups are based on estimates of runoff potential. Soils are assigned to one of four groups according to the rate of water infiltration when the soils are not protected by vegetation, are thoroughly wet, and receive precipitation from long-duration storms.

The soils in the United States are assigned to four groups (A, B, C, and D) and three dual classes (A/D, B/D, and C/D). The groups are defined as follows:

Group A. Soils having a high infiltration rate (low runoff potential) when thoroughly wet. These consist mainly of deep, well drained to excessively drained sands or gravelly sands. These soils have a high rate of water transmission.

Group B. Soils having a moderate infiltration rate when thoroughly wet. These consist chiefly of moderately deep or deep, moderately well drained or well drained soils that have moderately fine texture to moderately coarse texture. These soils have a moderate rate of water transmission.

Group C. Soils having a slow infiltration rate when thoroughly wet. These consist chiefly of soils having a layer that impedes the downward movement of water or soils of moderately fine texture or fine texture. These soils have a slow rate of water transmission.

Group D. Soils having a very slow infiltration rate (high runoff potential) when thoroughly wet. These consist chiefly of clays that have a high shrink-swell potential, soils that have a high water table, soils that have a claypan or clay layer at or near the surface, and soils that are shallow over nearly impervious material. These soils have a very slow rate of water transmission.


If a soil is assigned to a dual hydrologic group (A/D, B/D, or C/D), the first letter is for drained areas and the second is for undrained areas. Only the soils that in their natural condition are in group D are assigned to dual classes.

Rating Options

Aggregation Method: Dominant Condition

Component Percent Cutoff: None Specified

Tie-break Rule: Higher

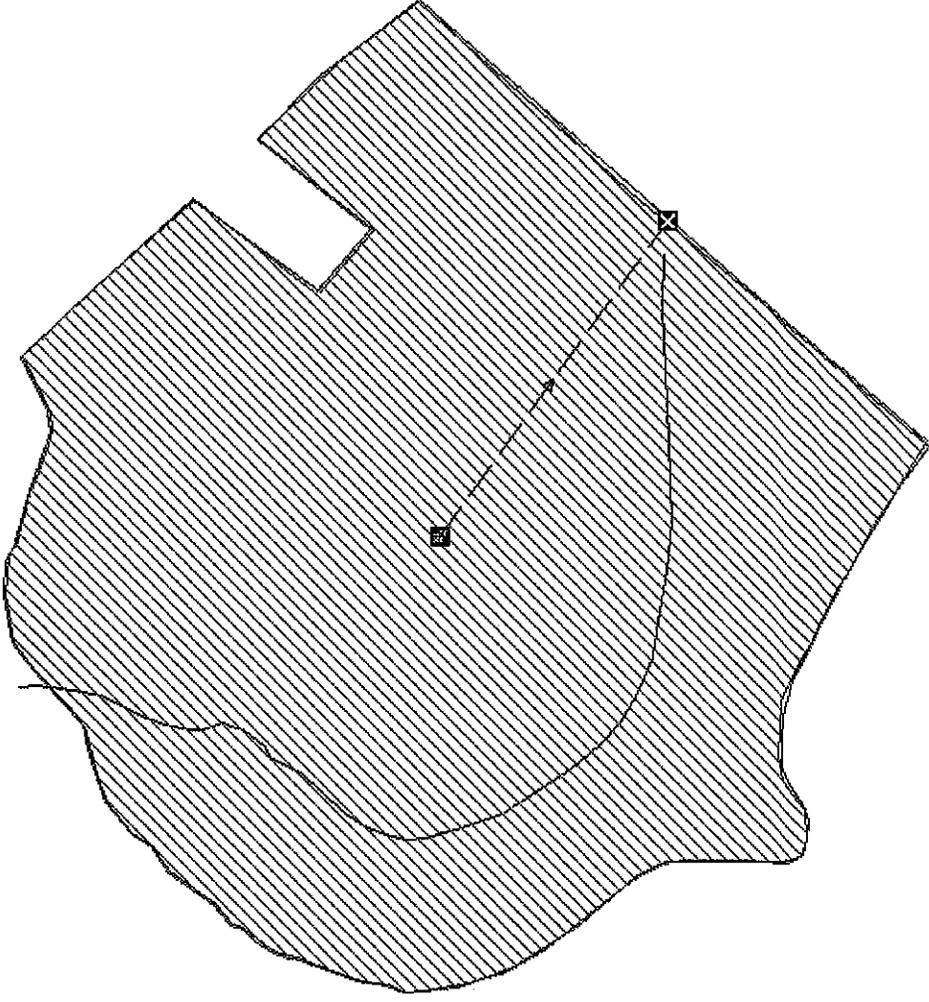

Project Description

File Name Chadwick Woods4.SPF

Project Options

Flow Units CFS
 Elevation Type Elevation
 Hydrology Method SCS TR-20
 Time of Concentration (TOC) Method SCS TR-55
 Link Routing Method Kinematic Wave
 Enable Overflow Ponding at Nodes YES
 Skip Steady State Analysis Time Periods NO

Analysis Options

Start Analysis On Aug 14, 2020 05:00:00
 End Analysis On Aug 15, 2020 01:00:00
 Start Reporting On Aug 14, 2020 05:00:00
 Antecedent Dry Days 0 days
 Runoff (Dry Weather) Time Step 0 01:00:00 days hh:mm:ss
 Runoff (Wet Weather) Time Step 0 00:05:00 days hh:mm:ss
 Reporting Time Step 0 00:05:00 days hh:mm:ss
 Routing Time Step 30 seconds

Number of Elements

	Qty
Rain Gages	1
Subbasins.....	1
Nodes.....	1
<i>Junctions</i>	0
<i>Outfalls</i>	1
<i>Flow Diversions</i>	0
<i>Inlets</i>	0
<i>Storage Nodes</i>	0
Links.....	0
<i>Channels</i>	0
<i>Pipes</i>	0
<i>Pumps</i>	0
<i>Orifices</i>	0
<i>Weirs</i>	0
<i>Outlets</i>	0
Pollutants	0
Land Uses	0

Rainfall Details

SN	Rain Gage ID	Data Source	Data Source ID	Rainfall Type	Rain Units	State	County	Return Period (years)	Rainfall Depth (inches)	Rainfall Distribution
1	Rain Gage-01	Time Series	TS-01	Intensity	inches	New York	Orange	1	2.90	SCS Type III 24-hr

Subbasin Summary

SN	Subbasin ID	Area (ac)	Peak Rate Factor	Weighted Curve Number	Total Rainfall (in)	Total Runoff (in)	Total Runoff Volume (ac-in)	Peak Runoff (cfs)	Time of Concentration (days hh:mm:ss)
1	Sub-2	21.00	484.00	74.95	2.77	0.81	17.05	5.21	0 02:01:00

Node Summary

SN	Element ID	Element Type	Invert Elevation (ft)	Ground/Rim (Max) Elevation (ft)	Initial Water Elevation (ft)	Surcharge Elevation (ft)	Ponded Area (ft ²)	Peak Inflow (cfs)	Max HGL Elevation Attained (ft)	Max Surcharge Depth Attained (ft)	Min Freeboard Attained (ft)	Time of Peak Flooding Occurrence (days hh:mm)	Total Flooded Volume (ac-in)	Total Time Flooded (min)
1	Out-1	Outfall	489.00					0.00	0.00					

Subbasin Hydrology

Subbasin : Sub-2

Input Data

Area (ac) 21.00
Peak Rate Factor 484.00
Weighted Curve Number 74.95
Rain Gage ID Rain Gage-01

Composite Curve Number

Soil/Surface Description	Area (acres)	Soil Group	Curve Number
Woods, Good	7.93	C	70.00
Woods, Good	11.62	D	77.00
Paved roads with curbs & sewers	0.70	C	98.00
> 75% grass cover, Good	0.75	C	74.00
Composite Area & Weighted CN	21.00		74.95

Time of Concentration

TOC Method : SCS TR-55

Sheet Flow Equation :

$$T_c = (0.007 * ((n * L_f)^{0.8})) / ((P^{0.5}) * (S_f^{0.4}))$$

Where :

Tc = Time of Concentration (hr)
n = Manning's roughness
Lf = Flow Length (ft)
P = 2 yr, 24 hr Rainfall (inches)
Sf = Slope (ft/ft)

Shallow Concentrated Flow Equation :

V = 16.1345 * (Sf^{0.5}) (unpaved surface)
V = 20.3282 * (Sf^{0.5}) (paved surface)
V = 15.0 * (Sf^{0.5}) (grassed waterway surface)
V = 10.0 * (Sf^{0.5}) (nearly bare & untilled surface)
V = 9.0 * (Sf^{0.5}) (cultivated straight rows surface)
V = 7.0 * (Sf^{0.5}) (short grass pasture surface)
V = 5.0 * (Sf^{0.5}) (woodland surface)
V = 2.5 * (Sf^{0.5}) (forest w/heavy litter surface)
Tc = (Lf / V) / (3600 sec/hr)

Where:

Tc = Time of Concentration (hr)
Lf = Flow Length (ft)
V = Velocity (ft/sec)
Sf = Slope (ft/ft)

Channel Flow Equation :

V = (1.49 * (R^{2/3}) * (Sf^{0.5})) / n
R = Aq / Wp
Tc = (Lf / V) / (3600 sec/hr)

Where :

Tc = Time of Concentration (hr)
Lf = Flow Length (ft)
R = Hydraulic Radius (ft)
Aq = Flow Area (ft²)
Wp = Wetted Perimeter (ft)
V = Velocity (ft/sec)
Sf = Slope (ft/ft)
n = Manning's roughness


	Subarea	Subarea	Subarea
	A	B	C
Sheet Flow Computations			
Manning's Roughness :	0.40	0.00	0.00
Flow Length (ft) :	1400	0.00	0.00
Slope (%) :	4.69	0.00	0.00
2 yr, 24 hr Rainfall (in) :	3.5	0.00	0.00
Velocity (ft/sec) :	0.19	0.00	0.00
Computed Flow Time (min) :	120.59	0.00	0.00
	Subarea	Subarea	Subarea
	A	B	C
Shallow Concentrated Flow Computations			
Flow Length (ft) :	70	0.00	0.00
Slope (%) :	3	0.00	0.00
Surface Type :	Unpaved	Unpaved	Unpaved
Velocity (ft/sec) :	2.79	0.00	0.00
Computed Flow Time (min) :	0.42	0.00	0.00
Total TOC (min)	121.00		

Subbasin Runoff Results


Total Rainfall (in)	2.77
Total Runoff (in)	0.81
Peak Runoff (cfs)	5.21
Weighted Curve Number	74.95
Time of Concentration (days h:m:ss)	0 02:01:00

Subbasin : Sub-2

Rainfall Intensity Graph

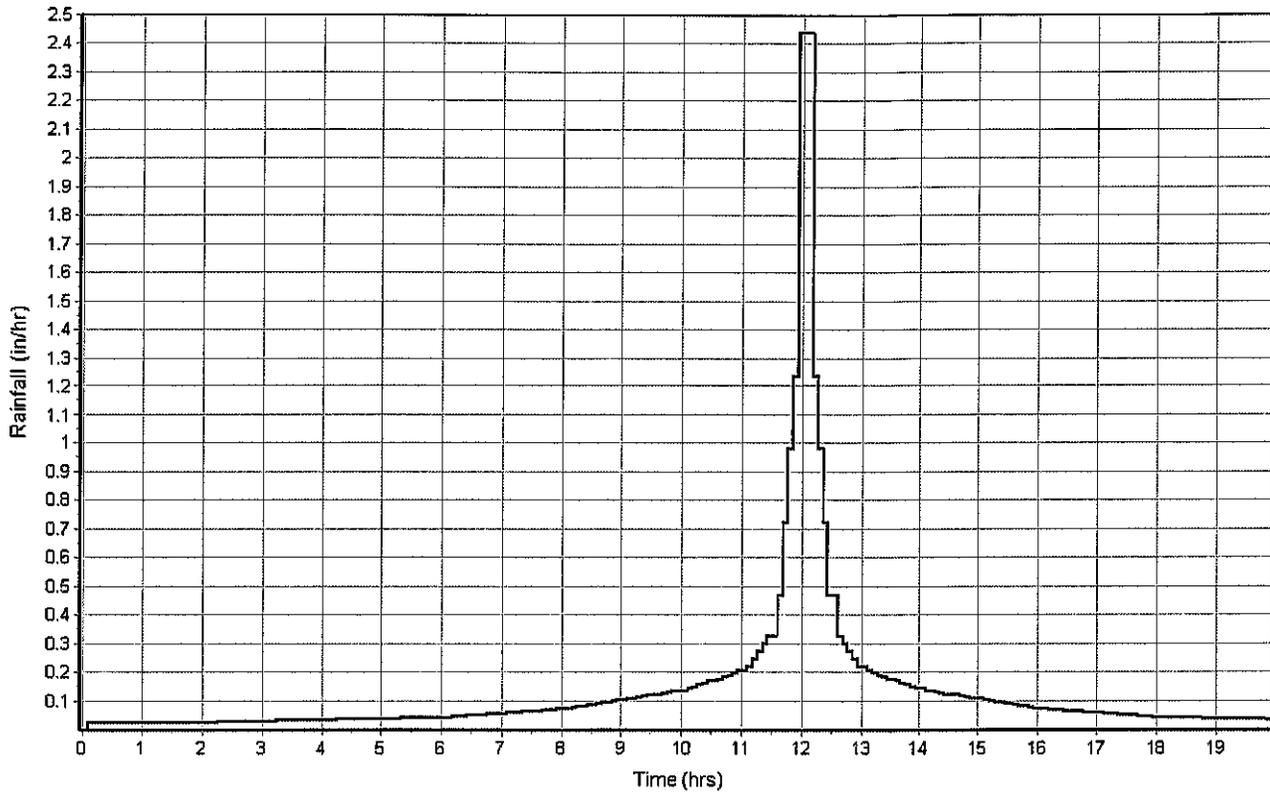

Runoff Hydrograph

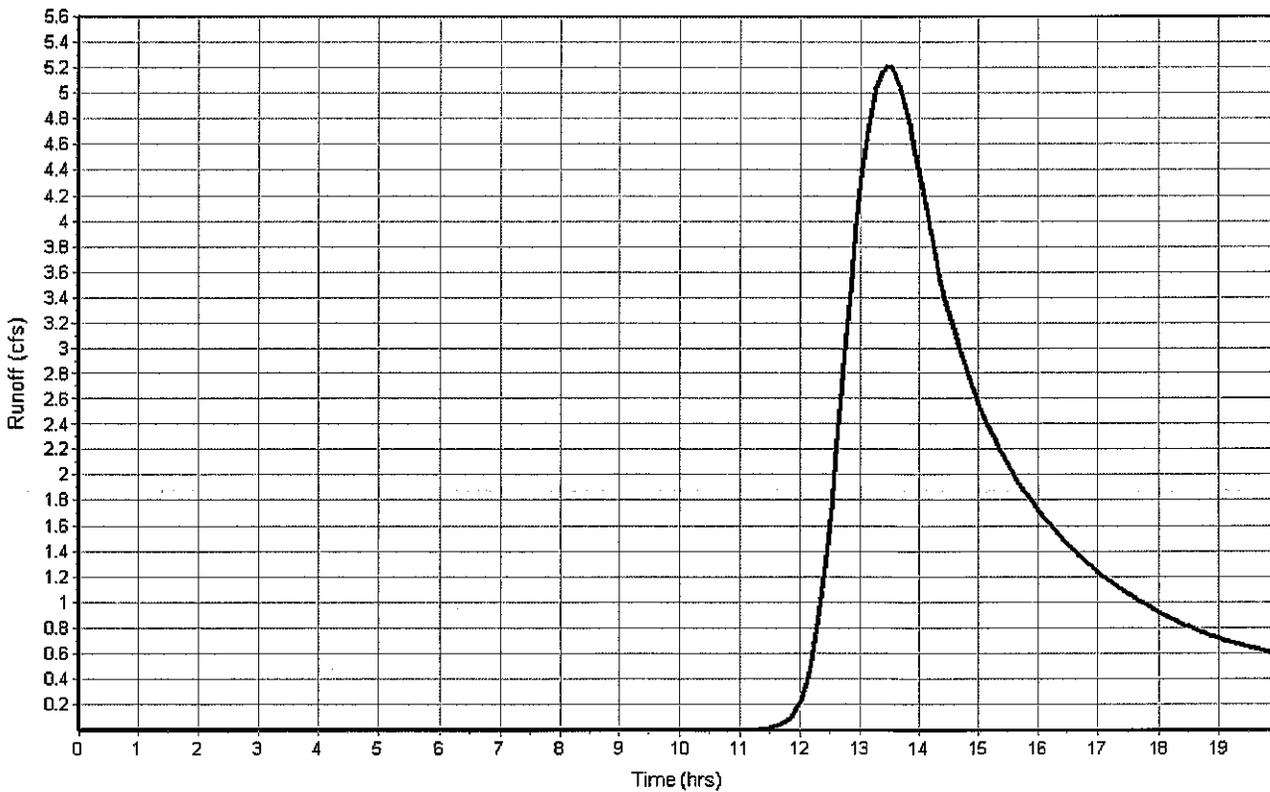

Project Description

File Name Chadwick Woods4.SPF

Project Options

Flow Units CFS
 Elevation Type Elevation
 Hydrology Method SCS TR-20
 Time of Concentration (TOC) Method SCS TR-55
 Link Routing Method Kinematic Wave
 Enable Overflow Ponding at Nodes YES
 Skip Steady State Analysis Time Periods NO

Analysis Options

Start Analysis On Aug 14, 2020 05:00:00
 End Analysis On Aug 15, 2020 01:00:00
 Start Reporting On Aug 14, 2020 05:00:00
 Antecedent Dry Days 0 days
 Runoff (Dry Weather) Time Step 0 01:00:00 days hh:mm:ss
 Runoff (Wet Weather) Time Step 0 00:05:00 days hh:mm:ss
 Reporting Time Step 0 00:05:00 days hh:mm:ss
 Routing Time Step 30 seconds

Number of Elements

	Qty
Rain Gages	1
Subbasins.....	1
Nodes.....	1
<i>Junctions</i>	0
<i>Outfalls</i>	1
<i>Flow Diversions</i>	0
<i>Inlets</i>	0
<i>Storage Nodes</i>	0
Links.....	0
<i>Channels</i>	0
<i>Pipes</i>	0
<i>Pumps</i>	0
<i>Orifices</i>	0
<i>Weirs</i>	0
<i>Outlets</i>	0
Pollutants	0
Land Uses	0

Rainfall Details

SN	Rain Gage ID	Data Source	Data Source ID	Rainfall Type	Rain Units	State	County	Return Period (years)	Rainfall Depth (inches)	Rainfall Distribution
1	Rain Gage-01	Time Series	TS-01	Intensity	inches	New York	Orange	10	5.50	SCS Type III 24-hr

Subbasin Summary

SN Subbasin ID	Area (ac)	Peak Rate Factor	Weighted Curve Number	Total Rainfall (in)	Total Runoff (in)	Total Runoff Volume (ac-in)	Peak Runoff (cfs)	Time of Concentration (days hh:mm:ss)
1 Sub-2	21.00	484.00	74.95	5.26	2.65	55.73	18.08	0 02:01:00

Node Summary

SN	Element ID	Element Type	Invert Elevation (ft)	Ground/Rim (Max) Elevation (ft)	Initial Water Elevation (ft)	Surcharge Elevation (ft)	Ponded Area (ft ²)	Peak Inflow (cfs)	Max HGL Elevation Attained (ft)	Max Surcharge Depth Attained (ft)	Min Time of Freeboard Attained (ft)	Time of Peak Flooding Occurrence (days hh:mm)	Total Flooded Volume (ac-in)	Total Time Flooded (min)
1	Out-1	Outfall	489.00					0.00	0.00					

Subbasin Hydrology

Subbasin : Sub-2

Input Data

Area (ac) 21.00
 Peak Rate Factor 484.00
 Weighted Curve Number 74.95
 Rain Gage ID Rain Gage-01

Composite Curve Number

Soil/Surface Description	Area (acres)	Soil Group	Curve Number
Woods, Good	7.93	C	70.00
Woods, Good	11.62	D	77.00
Paved roads with curbs & sewers	0.70	C	98.00
> 75% grass cover, Good	0.75	C	74.00
Composite Area & Weighted CN	21.00		74.95

Time of Concentration

TOC Method : SCS TR-55

Sheet Flow Equation :

$$T_c = (0.007 * ((n * L_f)^{0.8}) / ((P^{0.5}) * (S_f^{0.4})))$$

Where :

T_c = Time of Concentration (hr)
 n = Manning's roughness
 L_f = Flow Length (ft)
 P = 2 yr, 24 hr Rainfall (inches)
 S_f = Slope (ft/ft)

Shallow Concentrated Flow Equation :

V = 16.1345 * (S_f^{0.5}) (unpaved surface)
 V = 20.3282 * (S_f^{0.5}) (paved surface)
 V = 15.0 * (S_f^{0.5}) (grassed waterway surface)
 V = 10.0 * (S_f^{0.5}) (nearly bare & untilled surface)
 V = 9.0 * (S_f^{0.5}) (cultivated straight rows surface)
 V = 7.0 * (S_f^{0.5}) (short grass pasture surface)
 V = 5.0 * (S_f^{0.5}) (woodland surface)
 V = 2.5 * (S_f^{0.5}) (forest w/heavy litter surface)
 T_c = (L_f / V) / (3600 sec/hr)

Where:

T_c = Time of Concentration (hr)
 L_f = Flow Length (ft)
 V = Velocity (ft/sec)
 S_f = Slope (ft/ft)

Channel Flow Equation :

V = (1.49 * (R^{2/3}) * (S_f^{0.5})) / n
 R = A_q / W_p
 T_c = (L_f / V) / (3600 sec/hr)

Where :

T_c = Time of Concentration (hr)
 L_f = Flow Length (ft)
 R = Hydraulic Radius (ft)
 A_q = Flow Area (ft²)
 W_p = Wetted Perimeter (ft)
 V = Velocity (ft/sec)
 S_f = Slope (ft/ft)
 n = Manning's roughness

	Subarea	Subarea	Subarea
	A	B	C
Sheet Flow Computations			
Manning's Roughness :	0.40	0.00	0.00
Flow Length (ft) :	1400	0.00	0.00
Slope (%) :	4.69	0.00	0.00
2 yr, 24 hr Rainfall (in) :	3.5	0.00	0.00
Velocity (ft/sec) :	0.19	0.00	0.00
Computed Flow Time (min) :	120.59	0.00	0.00


	Subarea	Subarea	Subarea
	A	B	C
Shallow Concentrated Flow Computations			
Flow Length (ft) :	70	0.00	0.00
Slope (%) :	3	0.00	0.00
Surface Type :	Unpaved	Unpaved	Unpaved
Velocity (ft/sec) :	2.79	0.00	0.00
Computed Flow Time (min) :	0.42	0.00	0.00
Total TOC (min)	121.00		

Subbasin Runoff Results


Total Rainfall (in)	5.26
Total Runoff (in)	2.65
Peak Runoff (cfs)	18.08
Weighted Curve Number	74.95
Time of Concentration (days hh:mm:ss)	0 02:01:00

Subbasin : Sub-2

Rainfall Intensity Graph

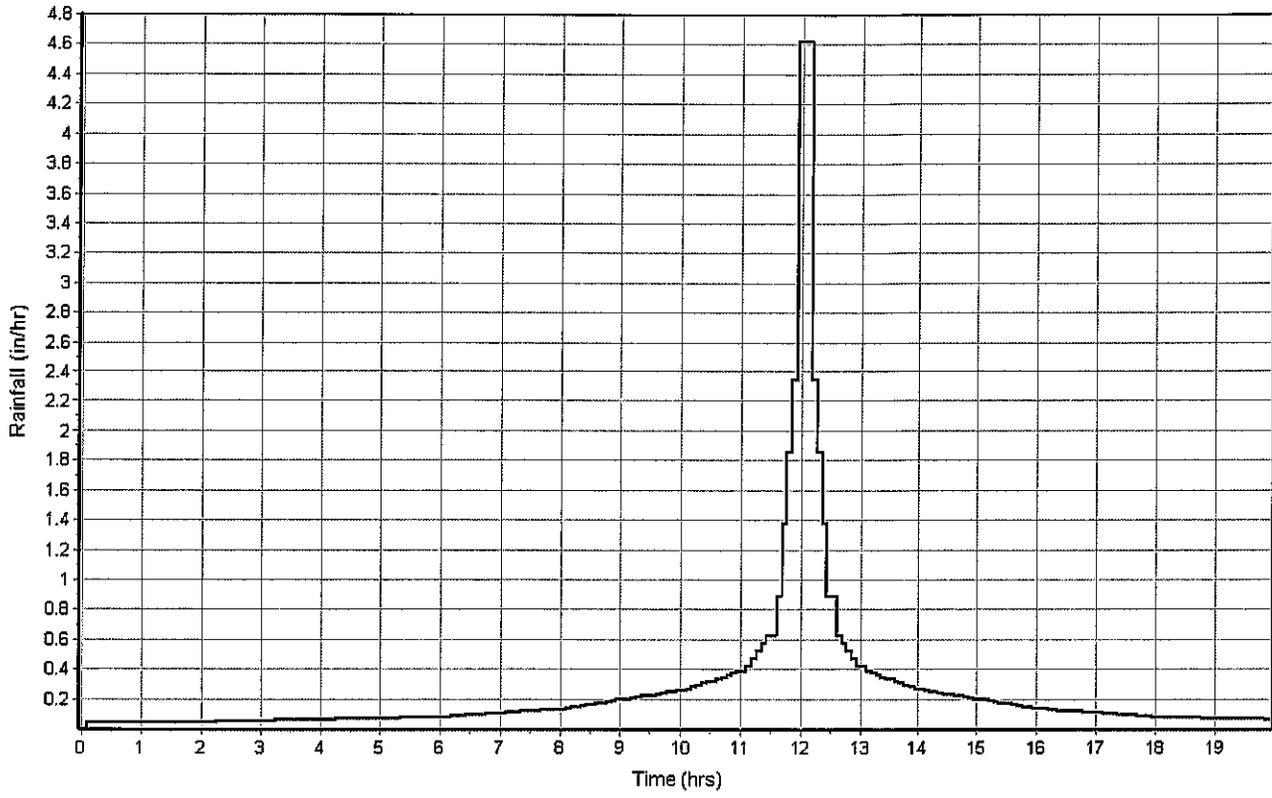

Runoff Hydrograph

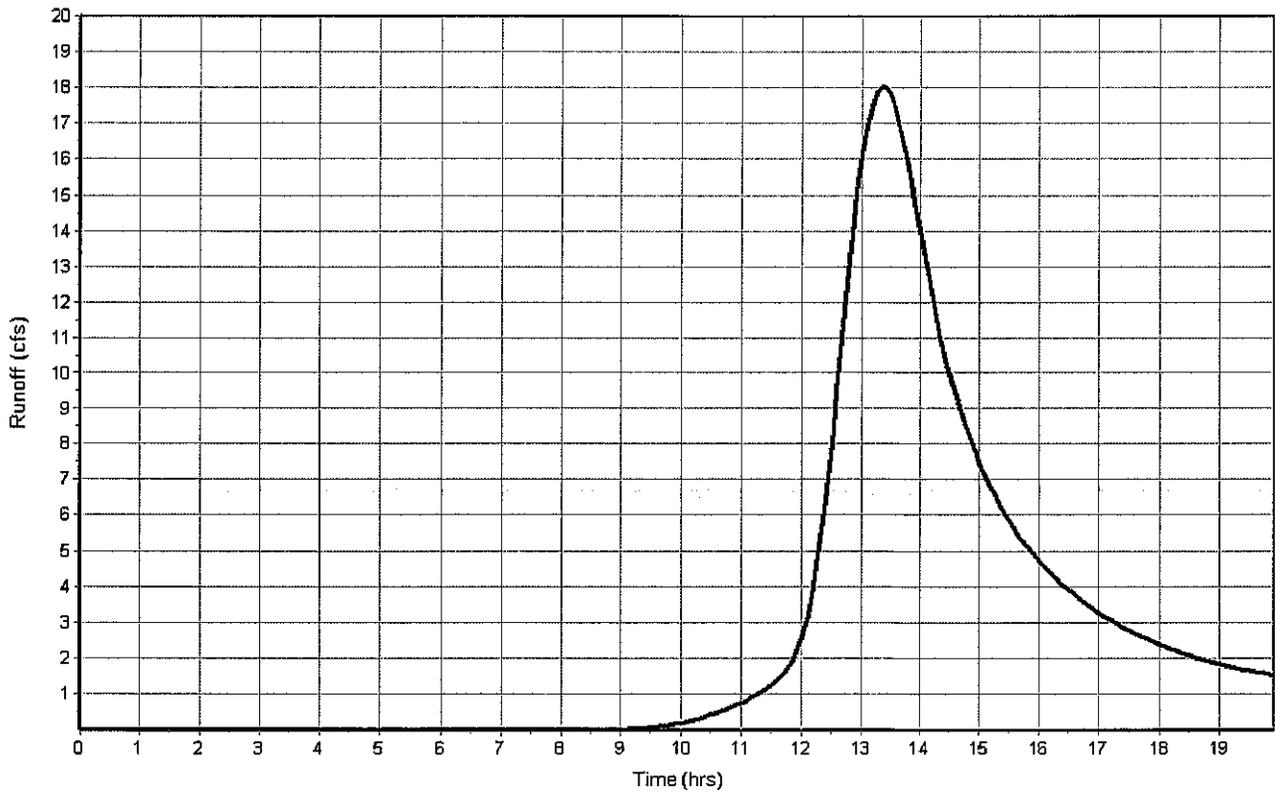

Project Description

File Name Chadwick Woods4.SPF

Project Options

Flow Units CFS
 Elevation Type Elevation
 Hydrology Method SCS TR-20
 Time of Concentration (TOC) Method SCS TR-55
 Link Routing Method Kinematic Wave
 Enable Overflow Ponding at Nodes YES
 Skip Steady State Analysis Time Periods NO

Analysis Options

Start Analysis On Aug 14, 2020 05:00:00
 End Analysis On Aug 15, 2020 01:00:00
 Start Reporting On Aug 14, 2020 05:00:00
 Antecedent Dry Days 0 days
 Runoff (Dry Weather) Time Step 0 01:00:00 days hh:mm:ss
 Runoff (Wet Weather) Time Step 0 00:05:00 days hh:mm:ss
 Reporting Time Step 0 00:05:00 days hh:mm:ss
 Routing Time Step 30 seconds

Number of Elements

	Qty
Rain Gages	1
Subbasins.....	1
Nodes.....	1
<i>Junctions</i>	0
<i>Outfalls</i>	1
<i>Flow Diversions</i>	0
<i>Inlets</i>	0
<i>Storage Nodes</i>	0
Links.....	0
<i>Channels</i>	0
<i>Pipes</i>	0
<i>Pumps</i>	0
<i>Orifices</i>	0
<i>Weirs</i>	0
<i>Outlets</i>	0
Pollutants	0
Land Uses	0

Rainfall Details

SN	Rain Gage ID	Data Source	Data Source ID	Rainfall Type	Rain Units	State	County	Return Period (years)	Rainfall Depth (inches)	Rainfall Distribution
1	Rain Gage-01	Time Series	TS-01	Intensity	inches	New York	Orange	25	6.50	SCS Type III 24-hr

Subbasin Summary

SN Subbasin ID	Area (ac)	Peak Rate Factor	Weighted Curve Number	Total Rainfall (in)	Total Runoff (in)	Total Runoff Volume (ac-in)	Peak Runoff (cfs)	Time of Concentration (days hh:mm:ss)
1 Sub-2	21.00	484.00	74.95	6.21	3.46	72.62	23.54	0 02:01:00

Node Summary

SN	Element ID	Element Type	Invert Elevation (ft)	Ground/Rim (Max) Elevation (ft)	Initial Water Elevation (ft)	Surcharge Elevation (ft)	Ponded Area (ft ²)	Peak inflow (cfs)	Max HGL Attained (ft)	Max Surcharge Depth Attained (ft)	Min Time of Freeboard Attained (ft)	Time of Flooding Occurrence (days hh:mm)	Total Flooded Volume (ac-in)	Total Time Flooded (min)
1	Out-1	Outfall	489.00					0.00	0.00					

Subbasin Hydrology

Subbasin : Sub-2

Input Data

Area (ac) 21.00
 Peak Rate Factor 484.00
 Weighted Curve Number 74.95
 Rain Gage ID Rain Gage-01

Composite Curve Number

Soil/Surface Description	Area (acres)	Soil Group	Curve Number
Woods, Good	7.93	C	70.00
Woods, Good	11.62	D	77.00
Paved roads with curbs & sewers	0.70	C	98.00
> 75% grass cover, Good	0.75	C	74.00
Composite Area & Weighted CN	21.00		74.95

Time of Concentration

TOC Method : SCS TR-55

Sheet Flow Equation :

$$T_c = (0.007 * ((n * L_f)^{0.8})) / ((P^{0.5}) * (S_f^{0.4}))$$

Where :

Tc = Time of Concentration (hr)
 n = Manning's roughness
 Lf = Flow Length (ft)
 P = 2 yr, 24 hr Rainfall (inches)
 Sf = Slope (ft/ft)

Shallow Concentrated Flow Equation :

V = 16.1345 * (Sf^{0.5}) (unpaved surface)
 V = 20.3282 * (Sf^{0.5}) (paved surface)
 V = 15.0 * (Sf^{0.5}) (grassed waterway surface)
 V = 10.0 * (Sf^{0.5}) (nearly bare & untilled surface)
 V = 9.0 * (Sf^{0.5}) (cultivated straight rows surface)
 V = 7.0 * (Sf^{0.5}) (short grass pasture surface)
 V = 5.0 * (Sf^{0.5}) (woodland surface)
 V = 2.5 * (Sf^{0.5}) (forest w/heavy litter surface)
 Tc = (Lf / V) / (3600 sec/hr)

Where:

Tc = Time of Concentration (hr)
 Lf = Flow Length (ft)
 V = Velocity (ft/sec)
 Sf = Slope (ft/ft)

Channel Flow Equation :

V = (1.49 * (R^{2/3}) * (Sf^{0.5})) / n
 R = Aq / Wp
 Tc = (Lf / V) / (3600 sec/hr)

Where :

Tc = Time of Concentration (hr)
 Lf = Flow Length (ft)
 R = Hydraulic Radius (ft)
 Aq = Flow Area (ft²)
 Wp = Wetted Perimeter (ft)
 V = Velocity (ft/sec)
 Sf = Slope (ft/ft)
 n = Manning's roughness

	Subarea	Subarea	Subarea
	A	B	C
Sheet Flow Computations			
Manning's Roughness :	0.40	0.00	0.00
Flow Length (ft) :	1400	0.00	0.00
Slope (%) :	4.69	0.00	0.00
2 yr, 24 hr Rainfall (in) :	3.5	0.00	0.00
Velocity (ft/sec) :	0.19	0.00	0.00
Computed Flow Time (min) :	120.59	0.00	0.00


	Subarea	Subarea	Subarea
	A	B	C
Shallow Concentrated Flow Computations			
Flow Length (ft) :	70	0.00	0.00
Slope (%) :	3	0.00	0.00
Surface Type :	Unpaved	Unpaved	Unpaved
Velocity (ft/sec) :	2.79	0.00	0.00
Computed Flow Time (min) :	0.42	0.00	0.00
Total TOC (min)	121.00		

Subbasin Runoff Results


Total Rainfall (in)	6.21
Total Runoff (in)	3.46
Peak Runoff (cfs)	23.54
Weighted Curve Number	74.95
Time of Concentration (days hh:mm:ss)	0 02:01:00

Subbasin : Sub-2

Rainfall Intensity Graph

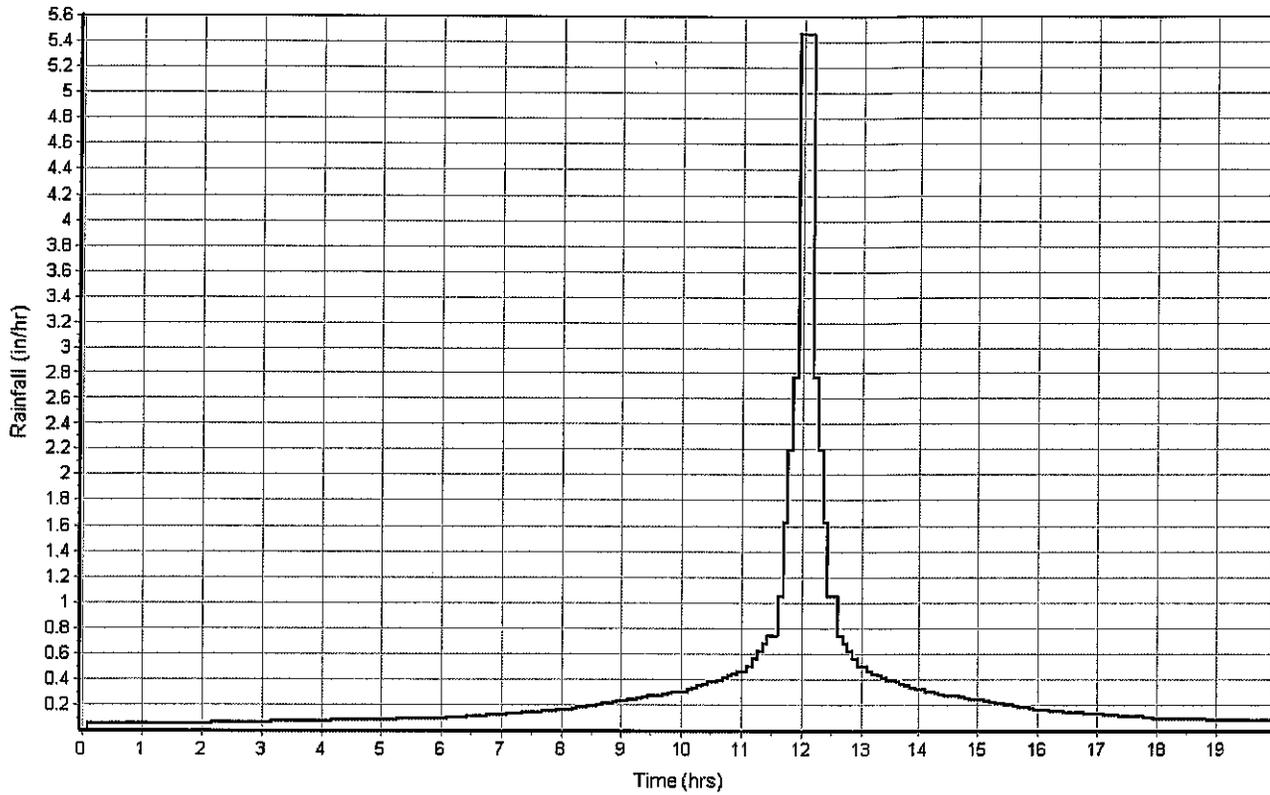

Runoff Hydrograph

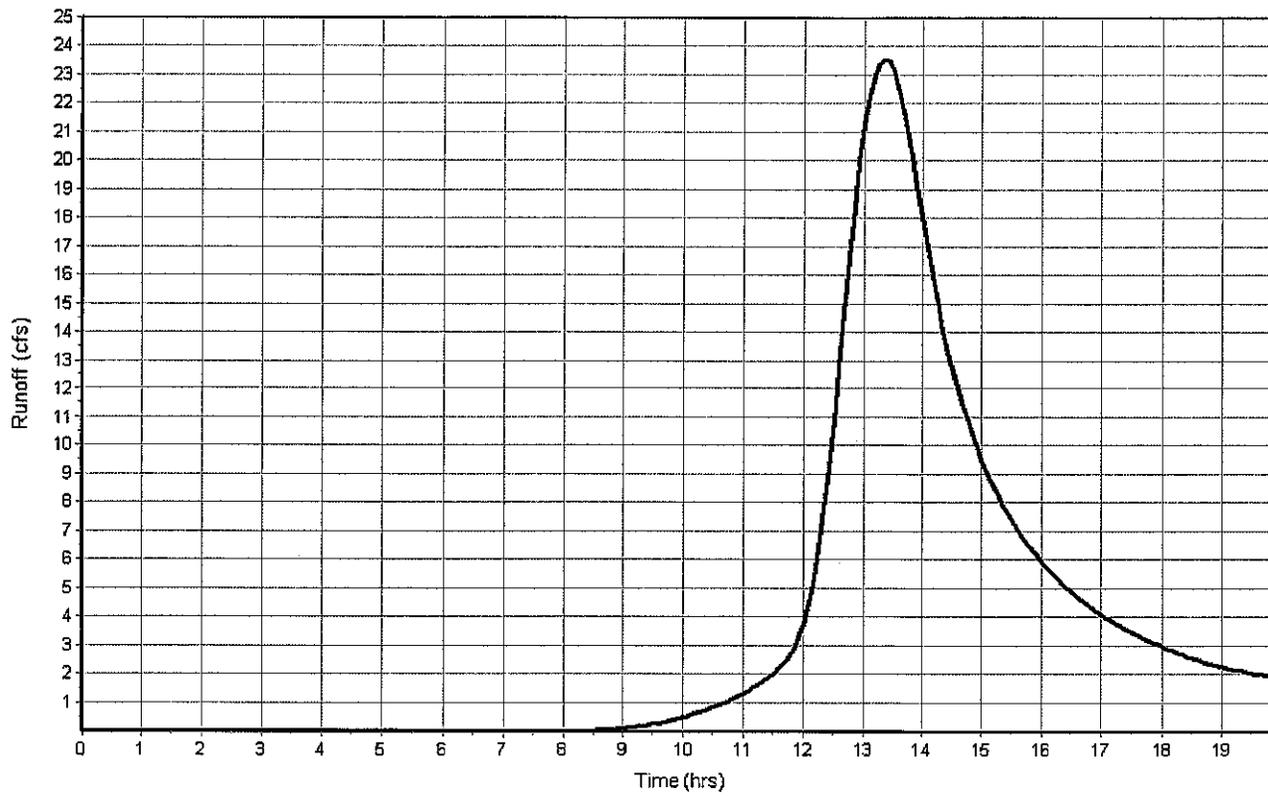

Project Description

File Name Chadwick Woods4.SPF

Project Options

Flow Units CFS
 Elevation Type Elevation
 Hydrology Method SCS TR-20
 Time of Concentration (TOC) Method SCS TR-55
 Link Routing Method Kinematic Wave
 Enable Overflow Ponding at Nodes YES
 Skip Steady State Analysis Time Periods NO

Analysis Options

Start Analysis On Aug 14, 2020 05:00:00
 End Analysis On Aug 15, 2020 01:00:00
 Start Reporting On Aug 14, 2020 05:00:00
 Antecedent Dry Days 0 days
 Runoff (Dry Weather) Time Step 0 01:00:00 days hh:mm:ss
 Runoff (Wet Weather) Time Step 0 00:05:00 days hh:mm:ss
 Reporting Time Step 0 00:05:00 days hh:mm:ss
 Routing Time Step 30 seconds

Number of Elements

	Qty
Rain Gages	1
Subbasins.....	1
Nodes.....	1
<i>Junctions</i>	0
<i>Outfalls</i>	1
<i>Flow Diversions</i>	0
<i>Inlets</i>	0
<i>Storage Nodes</i>	0
Links.....	0
<i>Channels</i>	0
<i>Pipes</i>	0
<i>Pumps</i>	0
<i>Orifices</i>	0
<i>Weirs</i>	0
<i>Outlets</i>	0
Pollutants	0
Land Uses	0

Rainfall Details

SN	Rain Gage ID	Data Source	Data Source ID	Rainfall Type	Rain Units	State	County	Return Period (years)	Rainfall Depth (inches)	Rainfall Distribution
1	Rain Gage-01	Time Series	TS-01	Intensity	inches	New York	Orange	100	8.00	SCS Type III 24-hr

Subbasin Summary

SN Subbasin ID	Area (ac)	Peak Rate Factor	Weighted Curve Number	Total Rainfall (in)	Total Runoff (in)	Total Runoff Volume (ac-in)	Peak Runoff (cfs)	Time of Concentration (days hh:mm:ss)
1 Sub-2	21.00	484.00	74.95	7.65	4.72	99.06	32.06	0 02:01:00

Node Summary

SN ID	Element Type	Invert Elevation (ft)	Ground/Rim (Max) Elevation (ft)	Initial Water Elevation (ft)	Surcharge Elevation (ft)	Ponded Area (ft ²)	Peak Inflow (cfs)	Max HGL Elevation Attained (ft)	Max Surcharge Depth Attained (ft)	Min Freeboard Attained (ft)	Time of Peak Flooding Occurrence (days hh:mm)	Total Flooded Volume (ac-in)	Total Time Flooded (min)
1	Out-1 Outfall	489.00					0.00	0.00					

Subbasin Hydrology

Subbasin : Sub-2

Input Data

Area (ac) 21.00
 Peak Rate Factor 484.00
 Weighted Curve Number 74.95
 Rain Gage ID Rain Gage-01

Composite Curve Number

Soil/Surface Description	Area (acres)	Soil Group	Curve Number
Woods, Good	7.93	C	70.00
Woods, Good	11.62	D	77.00
Paved roads with curbs & sewers	0.70	C	98.00
> 75% grass cover, Good	0.75	C	74.00
Composite Area & Weighted CN	21.00		74.95

Time of Concentration

TOC Method : SCS TR-55

Sheet Flow Equation :

$$T_c = (0.007 * ((n * L_f)^{0.8})) / ((P^{0.5}) * (S_f^{0.4}))$$

Where :

Tc = Time of Concentration (hr)
 n = Manning's roughness
 Lf = Flow Length (ft)
 P = 2 yr, 24 hr Rainfall (inches)
 Sf = Slope (ft/ft)

Shallow Concentrated Flow Equation :

V = 16.1345 * (Sf^{0.5}) (unpaved surface)
 V = 20.3282 * (Sf^{0.5}) (paved surface)
 V = 15.0 * (Sf^{0.5}) (grassed waterway surface)
 V = 10.0 * (Sf^{0.5}) (nearly bare & untilled surface)
 V = 9.0 * (Sf^{0.5}) (cultivated straight rows surface)
 V = 7.0 * (Sf^{0.5}) (short grass pasture surface)
 V = 5.0 * (Sf^{0.5}) (woodland surface)
 V = 2.5 * (Sf^{0.5}) (forest w/heavy litter surface)
 Tc = (Lf / V) / (3600 sec/hr)

Where:

Tc = Time of Concentration (hr)
 Lf = Flow Length (ft)
 V = Velocity (ft/sec)
 Sf = Slope (ft/ft)

Channel Flow Equation :

V = (1.49 * (R^{2/3}) * (Sf^{0.5})) / n
 R = Aq / Wp
 Tc = (Lf / V) / (3600 sec/hr)

Where :

Tc = Time of Concentration (hr)
 Lf = Flow Length (ft)
 R = Hydraulic Radius (ft)
 Aq = Flow Area (ft²)
 Wp = Wetted Perimeter (ft)
 V = Velocity (ft/sec)
 Sf = Slope (ft/ft)
 n = Manning's roughness


	Subarea	Subarea	Subarea
	A	B	C
Sheet Flow Computations			
Manning's Roughness :	0.40	0.00	0.00
Flow Length (ft) :	1400	0.00	0.00
Slope (%) :	4.69	0.00	0.00
2 yr, 24 hr Rainfall (in) :	3.5	0.00	0.00
Velocity (ft/sec) :	0.19	0.00	0.00
Computed Flow Time (min) :	120.59	0.00	0.00
	Subarea	Subarea	Subarea
	A	B	C
Shallow Concentrated Flow Computations			
Flow Length (ft) :	70	0.00	0.00
Slope (%) :	3	0.00	0.00
Surface Type :	Unpaved	Unpaved	Unpaved
Velocity (ft/sec) :	2.79	0.00	0.00
Computed Flow Time (min) :	0.42	0.00	0.00
Total TOC (min)	121.00		

Subbasin Runoff Results


Total Rainfall (in)	7.65
Total Runoff (in)	4.72
Peak Runoff (cfs)	32.06
Weighted Curve Number	74.95
Time of Concentration (days hh:mm:ss)	0 02:01:00


Subbasin : Sub-2

Rainfall Intensity Graph

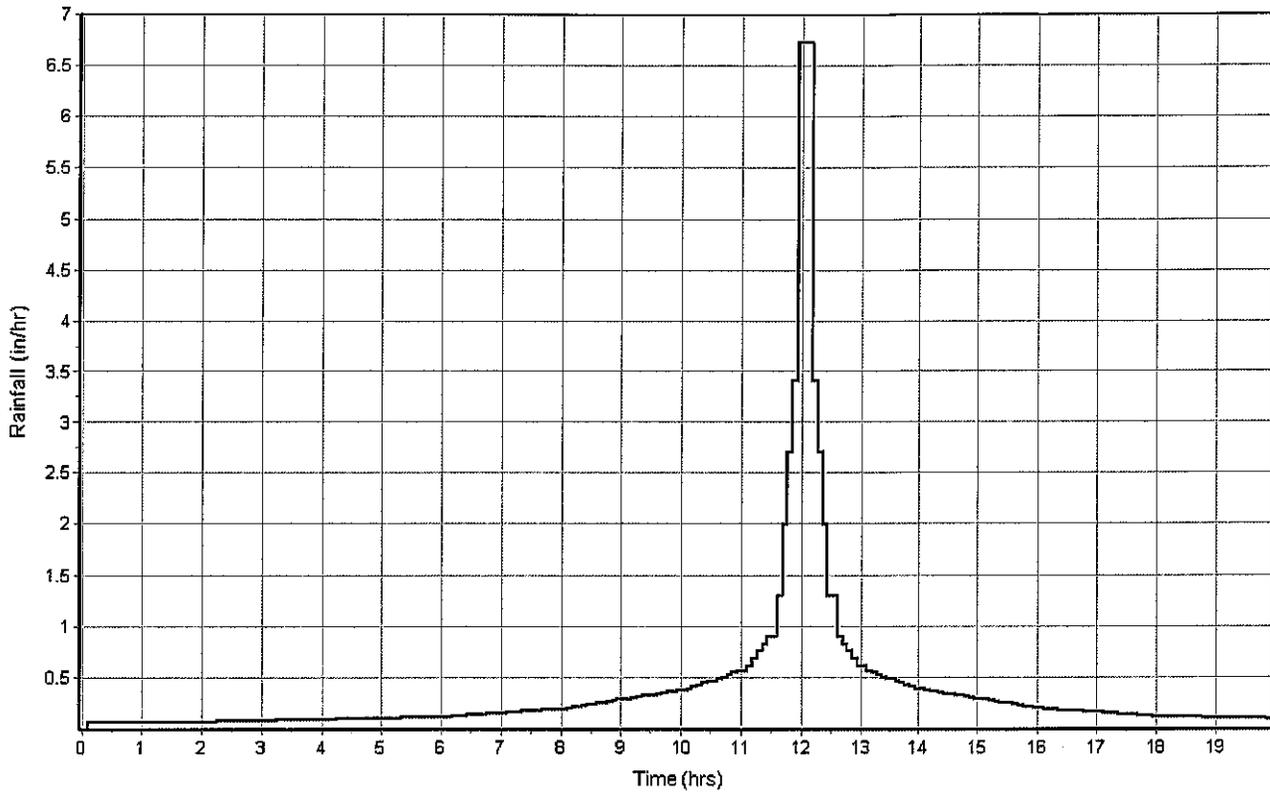

Runoff Hydrograph

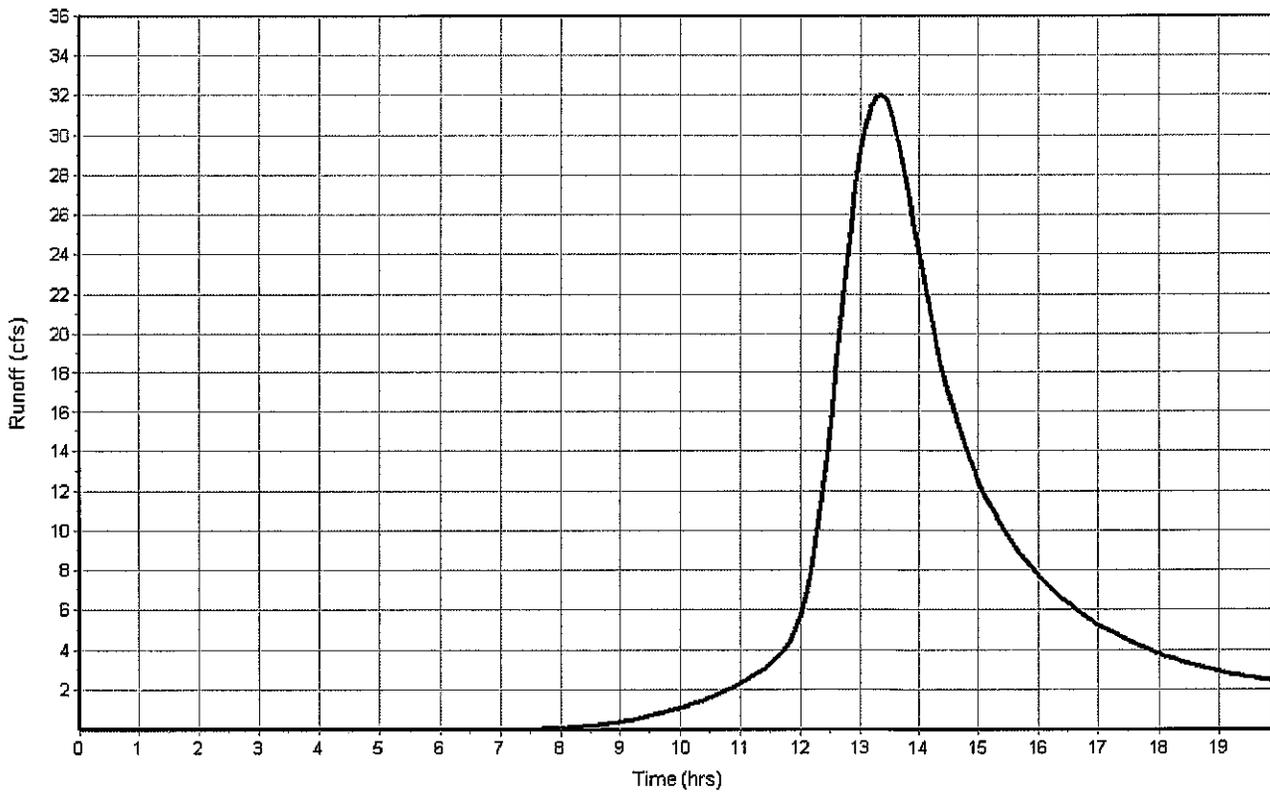

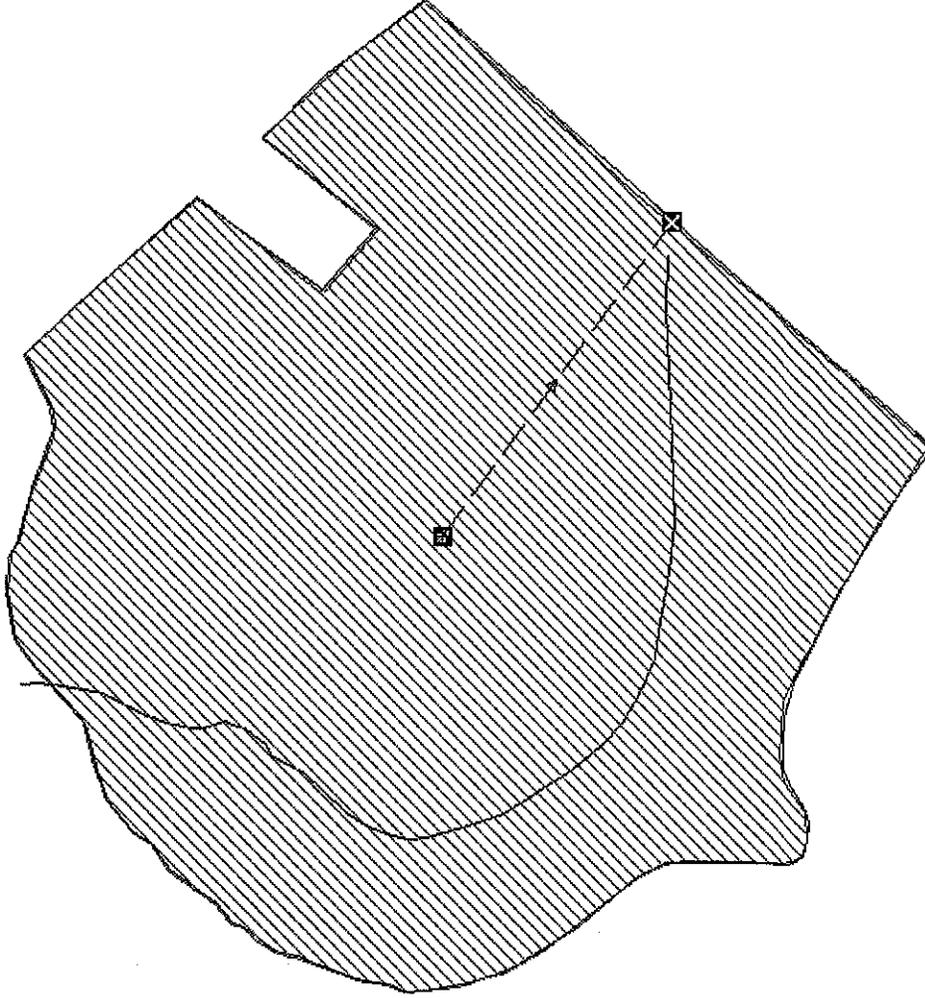

Project Description

File Name Chadwick Woods4.SPF

Project Options

Flow Units CFS
 Elevation Type Elevation
 Hydrology Method SCS TR-20
 Time of Concentration (TOC) Method SCS TR-55
 Link Routing Method Kinematic Wave
 Enable Overflow Ponding at Nodes YES
 Skip Steady State Analysis Time Periods NO

Analysis Options

Start Analysis On Aug 14, 2020 05:00:00
 End Analysis On Aug 15, 2020 01:00:00
 Start Reporting On Aug 14, 2020 05:00:00
 Antecedent Dry Days 0 days
 Runoff (Dry Weather) Time Step 0 01:00:00 days hh:mm:ss
 Runoff (Wet Weather) Time Step 0 00:05:00 days hh:mm:ss
 Reporting Time Step 0 00:05:00 days hh:mm:ss
 Routing Time Step 30 seconds

Number of Elements

	Qty
Rain Gages	1
Subbasins	1
Nodes	1
<i>Junctions</i>	0
<i>Outfalls</i>	1
<i>Flow Diversions</i>	0
<i>Inlets</i>	0
<i>Storage Nodes</i>	0
Links	0
<i>Channels</i>	0
<i>Pipes</i>	0
<i>Pumps</i>	0
<i>Orifices</i>	0
<i>Weirs</i>	0
<i>Outlets</i>	0
Pollutants	0
Land Uses	0

Rainfall Details

SN	Rain Gage ID	Data Source	Data Source ID	Rainfall Type	Rain Units	State	County	Return Period (years)	Rainfall Depth (inches)	Rainfall Distribution
1	Rain Gage-01	Time Series	TS-01	Intensity	inches	New York	Orange	1	2.90	SCS Type III 24-hr

Subbasin Summary

SN Subbasin ID	Area (ac)	Peak Rate Factor	Weighted Curve Number	Total Rainfall (in)	Total Runoff (in)	Total Runoff Volume (ac-in)	Peak Runoff (cfs)	Time of Concentration (days hh:mm:ss)
1 Sub-2	21.00	484.00	74.95	2.77	0.81	17.05	5.21	0 02:01:00

Node Summary

SN	Element ID	Element Type	Invert Elevation (ft)	Ground/Rim (Max) Elevation (ft)	Initial Water Elevation (ft)	Surcharge Elevation (ft)	Ponded Area (ft ²)	Peak Inflow (cfs)	Max HGL Elevation Attained (ft)	Max Surcharge Depth Attained (ft)	Min Time of Freeboard Attained (ft)	Time of Peak Flooding Occurrence (days hh:mm)	Total Flooded Volume (ac-in)	Total Time Flooded (min)
1	Out-1	Outfall	489.00					0.00	0.00					

Subbasin Hydrology

Subbasin : Sub-2

Input Data

Area (ac) 21.00
Peak Rate Factor 484.00
Weighted Curve Number 74.95
Rain Gage ID Rain Gage-01

Composite Curve Number

Soil/Surface Description	Area (acres)	Soil Group	Curve Number
Woods, Good	7.93	C	70.00
Woods, Good	11.62	D	77.00
Paved roads with curbs & sewers	0.70	C	98.00
> 75% grass cover, Good	0.75	C	74.00
Composite Area & Weighted CN	21.00		74.95

Time of Concentration

TOC Method : SCS TR-55

Sheet Flow Equation :

$$T_c = (0.007 * ((n * L_f)^{0.8})) / ((P^{0.5}) * (S_f^{0.4}))$$

Where :

Tc = Time of Concentration (hr)
n = Manning's roughness
Lf = Flow Length (ft)
P = 2 yr, 24 hr Rainfall (inches)
Sf = Slope (ft/ft)

Shallow Concentrated Flow Equation :

V = 16.1345 * (Sf^{0.5}) (unpaved surface)
V = 20.3282 * (Sf^{0.5}) (paved surface)
V = 15.0 * (Sf^{0.5}) (grassed waterway surface)
V = 10.0 * (Sf^{0.5}) (nearly bare & untilled surface)
V = 9.0 * (Sf^{0.5}) (cultivated straight rows surface)
V = 7.0 * (Sf^{0.5}) (short grass pasture surface)
V = 5.0 * (Sf^{0.5}) (woodland surface)
V = 2.5 * (Sf^{0.5}) (forest w/heavy litter surface)
Tc = (Lf / V) / (3600 sec/hr)

Where:

Tc = Time of Concentration (hr)
Lf = Flow Length (ft)
V = Velocity (ft/sec)
Sf = Slope (ft/ft)

Channel Flow Equation :

V = (1.49 * (R^{2/3}) * (Sf^{0.5})) / n
R = Aq / Wp
Tc = (Lf / V) / (3600 sec/hr)

Where :

Tc = Time of Concentration (hr)
Lf = Flow Length (ft)
R = Hydraulic Radius (ft)
Aq = Flow Area (ft²)
Wp = Wetted Perimeter (ft)
V = Velocity (ft/sec)
Sf = Slope (ft/ft)
n = Manning's roughness


	Subarea A	Subarea B	Subarea C
Sheet Flow Computations			
Manning's Roughness :	0.40	0.00	0.00
Flow Length (ft) :	1400	0.00	0.00
Slope (%) :	4.69	0.00	0.00
2 yr, 24 hr Rainfall (in) :	3.5	0.00	0.00
Velocity (ft/sec) :	0.19	0.00	0.00
Computed Flow Time (min) :	120.59	0.00	0.00
Shallow Concentrated Flow Computations			
Flow Length (ft) :	70	0.00	0.00
Slope (%) :	3	0.00	0.00
Surface Type :	Unpaved	Unpaved	Unpaved
Velocity (ft/sec) :	2.79	0.00	0.00
Computed Flow Time (min) :	0.42	0.00	0.00
Total TOC (min)	121.00		

Subbasin Runoff Results


Total Rainfall (in)	2.77
Total Runoff (in)	0.81
Peak Runoff (cfs)	5.21
Weighted Curve Number	74.95
Time of Concentration (days hh:mm:ss)	0 02:01:00

Subbasin : Sub-2

Rainfall Intensity Graph

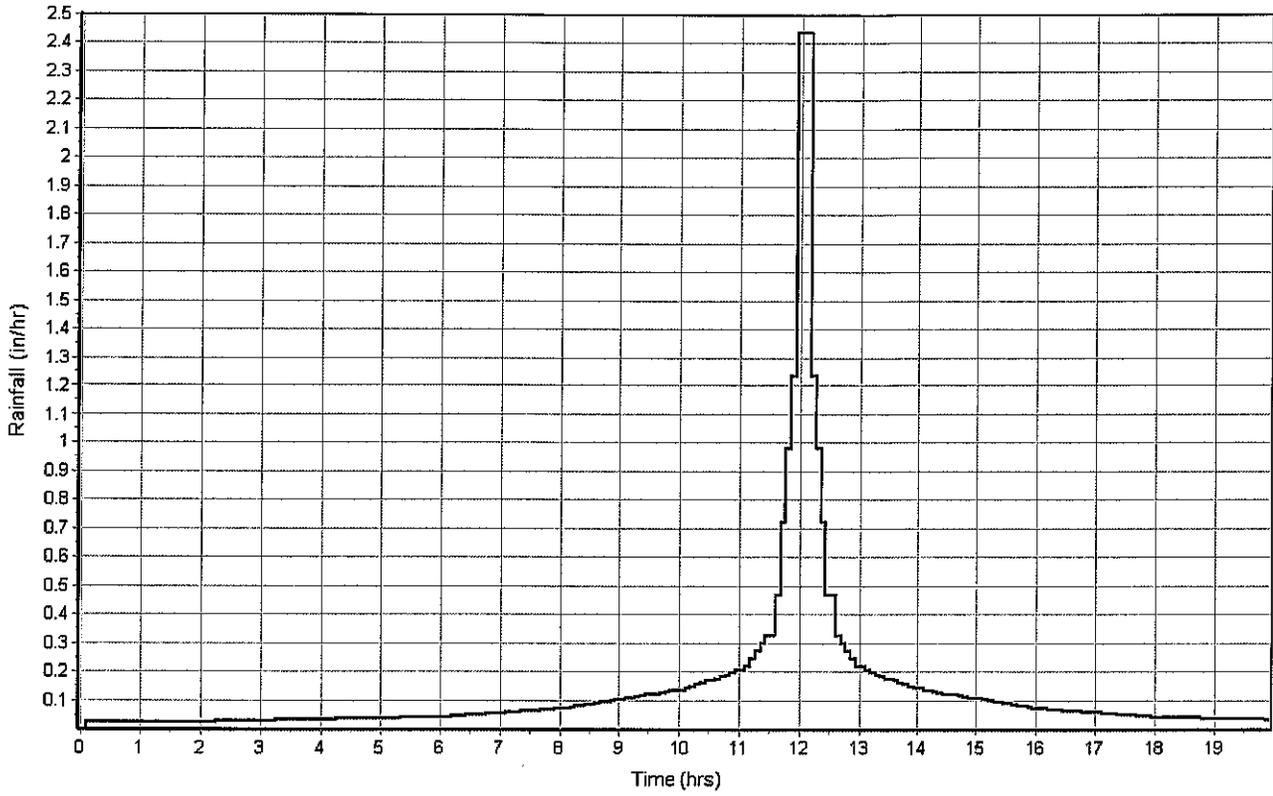

Runoff Hydrograph

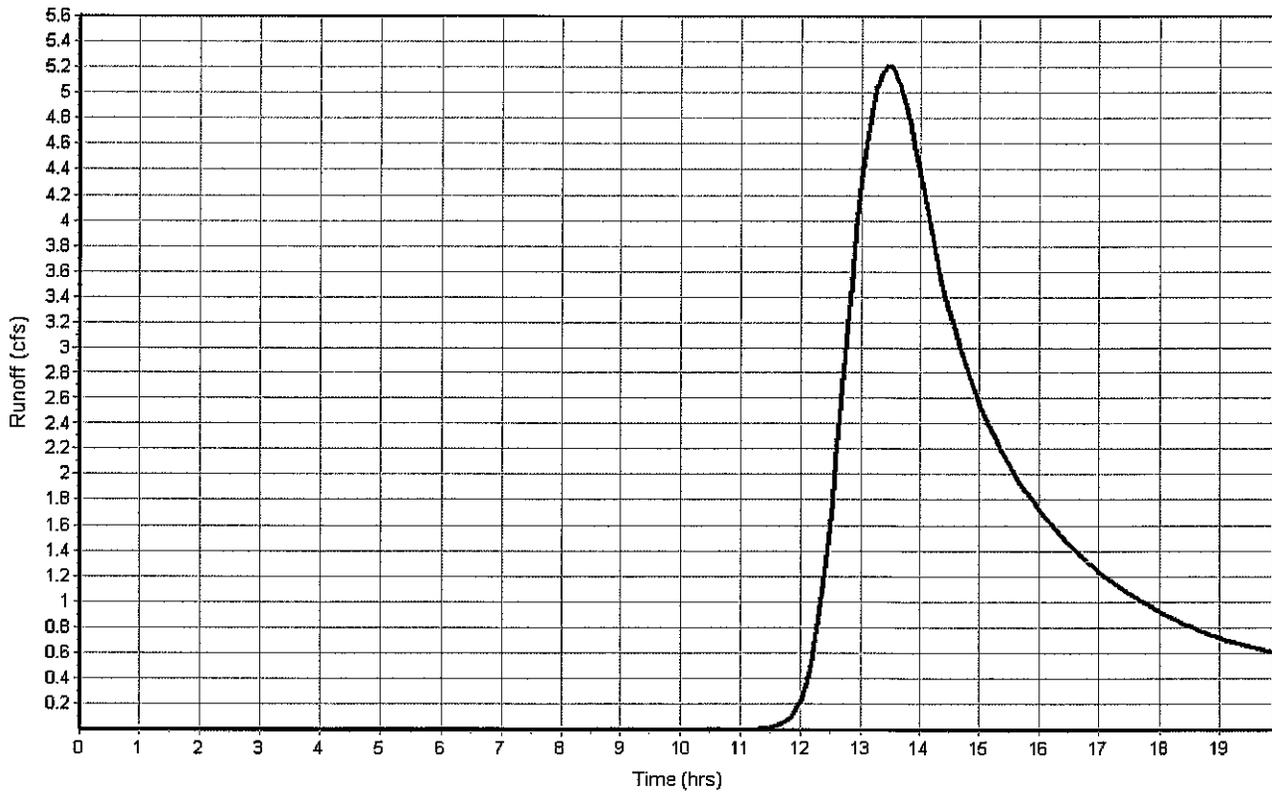

Project Description

File Name Chadwick Woods4.SPF

Project Options

Flow Units CFS
 Elevation Type Elevation
 Hydrology Method SCS TR-20
 Time of Concentration (TOC) Method SCS TR-55
 Link Routing Method Kinematic Wave
 Enable Overflow Ponding at Nodes YES
 Skip Steady State Analysis Time Periods NO

Analysis Options

Start Analysis On Aug 14, 2020 05:00:00
 End Analysis On Aug 15, 2020 01:00:00
 Start Reporting On Aug 14, 2020 05:00:00
 Antecedent Dry Days 0 days
 Runoff (Dry Weather) Time Step 0 01:00:00 days hh:mm:ss
 Runoff (Wet Weather) Time Step 0 00:05:00 days hh:mm:ss
 Reporting Time Step 0 00:05:00 days hh:mm:ss
 Routing Time Step 30 seconds

Number of Elements

	Qty
Rain Gages	1
Subbasins.....	1
Nodes.....	1
<i>Junctions</i>	0
<i>Outfalls</i>	1
<i>Flow Diversions</i>	0
<i>Inlets</i>	0
<i>Storage Nodes</i>	0
Links.....	0
<i>Channels</i>	0
<i>Pipes</i>	0
<i>Pumps</i>	0
<i>Orifices</i>	0
<i>Weirs</i>	0
<i>Outlets</i>	0
Pollutants	0
Land Uses	0

Rainfall Details

SN	Rain Gage ID	Data Source	Data Source ID	Rainfall Type	Rain Units	State	County	Return Period (years)	Rainfall Depth (inches)	Rainfall Distribution
1	Rain Gage-01	Time Series	TS-01	Intensity	inches	New York	Orange	10	5.50	SCS Type III 24-hr

Subbasin Summary

SN	Subbasin ID	Area (ac)	Peak Rate Factor	Weighted Curve Number	Total Rainfall (in)	Total Runoff (in)	Total Runoff Volume (ac-in)	Peak Runoff (cfs)	Time of Concentration (days hh:mm:ss)
1	Sub-2	21.00	484.00	74.95	5.26	2.65	55.73	18.08	0 02:01:00

Node Summary

SN	Element ID	Element Type	Invert Elevation (ft)	Ground/Rim (Max) Elevation (ft)	Initial Water Elevation (ft)	Surcharge Elevation (ft)	Ponded Area (ft ²)	Peak Inflow (cfs)	Max HGL Attained (ft)	Max Surcharge Depth Attained (ft)	Min Time of Freeboard Attained (ft)	Time of Flooding Occurrence (days hh:mm)	Total Flooded Volume (ac-in)	Total Time Flooded (min)
1	Out-1	Outfall	489.00					0.00	0.00					

Subbasin Hydrology

Subbasin : Sub-2

Input Data

Area (ac) 21.00
Peak Rate Factor 484.00
Weighted Curve Number 74.95
Rain Gage ID Rain Gage-01

Composite Curve Number

Soil/Surface Description	Area (acres)	Soil Group	Curve Number
Woods, Good	7.93	C	70.00
Woods, Good	11.62	D	77.00
Paved roads with curbs & sewers	0.70	C	98.00
> 75% grass cover, Good	0.75	C	74.00
Composite Area & Weighted CN	21.00		74.95

Time of Concentration

TOC Method : SCS TR-55

Sheet Flow Equation :

$$T_c = (0.007 * ((n * L_f)^{0.8}) / ((P^{0.5}) * (S_f^{0.4})))$$

Where :

Tc = Time of Concentration (hr)
n = Manning's roughness
Lf = Flow Length (ft)
P = 2 yr, 24 hr Rainfall (inches)
Sf = Slope (ft/ft)

Shallow Concentrated Flow Equation :

V = 16.1345 * (Sf^{0.5}) (unpaved surface)
V = 20.3282 * (Sf^{0.5}) (paved surface)
V = 15.0 * (Sf^{0.5}) (grassed waterway surface)
V = 10.0 * (Sf^{0.5}) (nearly bare & untilled surface)
V = 9.0 * (Sf^{0.5}) (cultivated straight rows surface)
V = 7.0 * (Sf^{0.5}) (short grass pasture surface)
V = 5.0 * (Sf^{0.5}) (woodland surface)
V = 2.5 * (Sf^{0.5}) (forest w/heavy litter surface)
Tc = (Lf / V) / (3600 sec/hr)

Where:

Tc = Time of Concentration (hr)
Lf = Flow Length (ft)
V = Velocity (ft/sec)
Sf = Slope (ft/ft)

Channel Flow Equation :

V = (1.49 * (R^{49/3}) * (Sf^{0.5})) / n
R = Aq / Wp
Tc = (Lf / V) / (3600 sec/hr)

Where :

Tc = Time of Concentration (hr)
Lf = Flow Length (ft)
R = Hydraulic Radius (ft)
Aq = Flow Area (ft²)
Wp = Wetted Perimeter (ft)
V = Velocity (ft/sec)
Sf = Slope (ft/ft)
n = Manning's roughness


	Subarea	Subarea	Subarea
	A	B	C
Sheet Flow Computations			
Manning's Roughness :	0.40	0.00	0.00
Flow Length (ft) :	1400	0.00	0.00
Slope (%) :	4.69	0.00	0.00
2 yr, 24 hr Rainfall (in) :	3.5	0.00	0.00
Velocity (ft/sec) :	0.19	0.00	0.00
Computed Flow Time (min) :	120.59	0.00	0.00
	Subarea	Subarea	Subarea
	A	B	C
Shallow Concentrated Flow Computations			
Flow Length (ft) :	70	0.00	0.00
Slope (%) :	3	0.00	0.00
Surface Type :	Unpaved	Unpaved	Unpaved
Velocity (ft/sec) :	2.79	0.00	0.00
Computed Flow Time (min) :	0.42	0.00	0.00
Total TOC (min)	121.00		

Subbasin Runoff Results


Total Rainfall (in)	5.26
Total Runoff (in)	2.65
Peak Runoff (cfs)	18.08
Weighted Curve Number	74.95
Time of Concentration (days hh:mm:ss)	0 02:01:00

Subbasin : Sub-2

Rainfall Intensity Graph

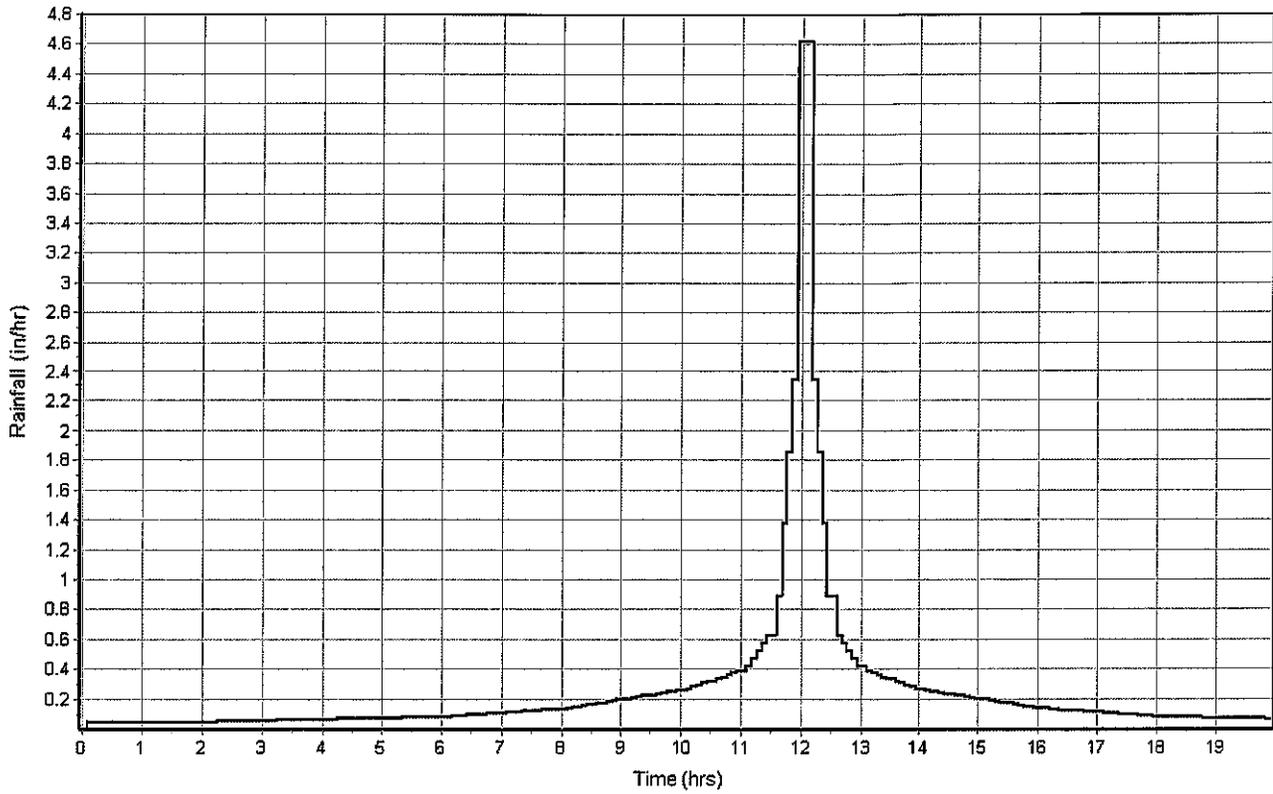

Runoff Hydrograph

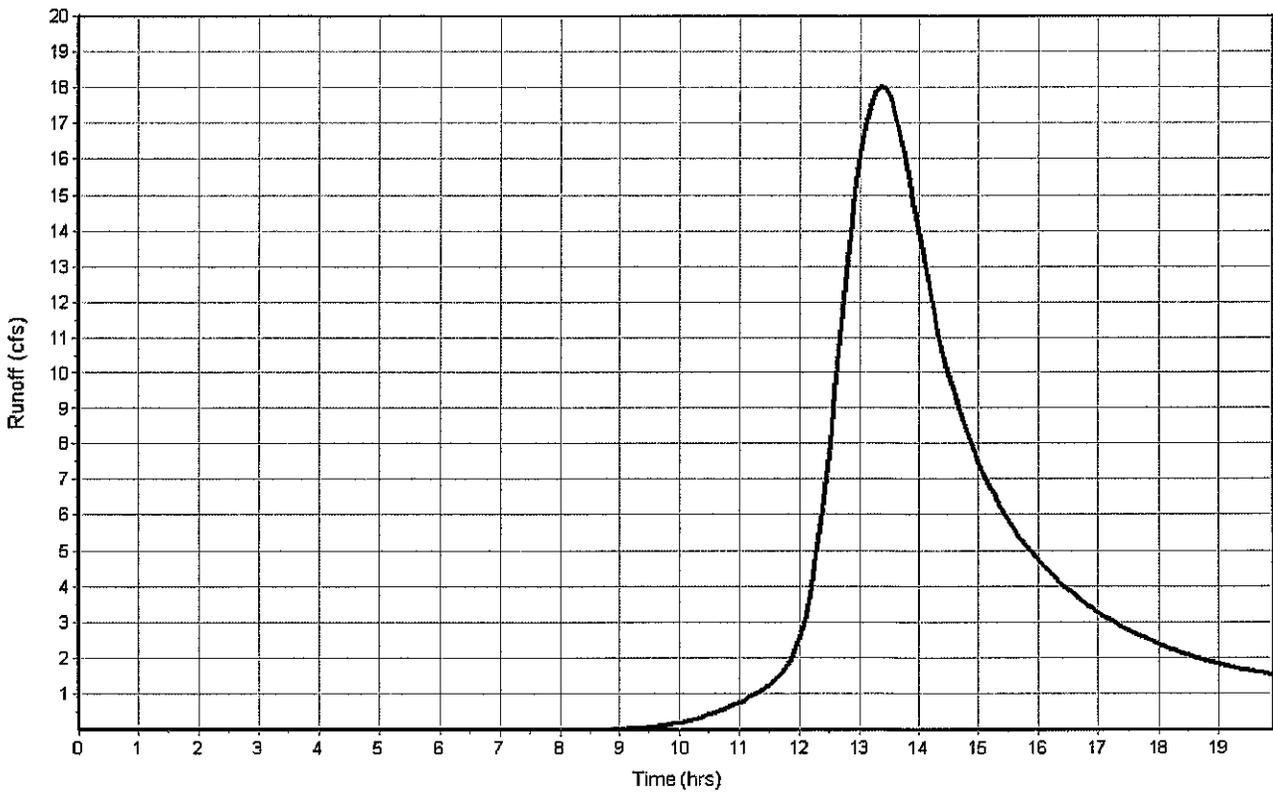

Project Description

File Name Chadwick Woods4.SPF

Project Options

Flow Units CFS
 Elevation Type Elevation
 Hydrology Method SCS TR-20
 Time of Concentration (TOC) Method SCS TR-55
 Link Routing Method Kinematic Wave
 Enable Overflow Ponding at Nodes YES
 Skip Steady State Analysis Time Periods NO

Analysis Options

Start Analysis On Aug 14, 2020 05:00:00
 End Analysis On Aug 15, 2020 01:00:00
 Start Reporting On Aug 14, 2020 05:00:00
 Antecedent Dry Days 0 days
 Runoff (Dry Weather) Time Step 0 01:00:00 days hh:mm:ss
 Runoff (Wet Weather) Time Step 0 00:05:00 days hh:mm:ss
 Reporting Time Step 0 00:05:00 days hh:mm:ss
 Routing Time Step 30 seconds

Number of Elements

	Qty
Rain Gages	1
Subbasins	1
Nodes	1
<i>Junctions</i>	0
<i>Outfalls</i>	1
<i>Flow Diversions</i>	0
<i>Inlets</i>	0
<i>Storage Nodes</i>	0
Links	0
<i>Channels</i>	0
<i>Pipes</i>	0
<i>Pumps</i>	0
<i>Orifices</i>	0
<i>Weirs</i>	0
<i>Outlets</i>	0
Pollutants	0
Land Uses	0

Rainfall Details

SN	Rain Gage ID	Data Source	Data Source ID	Rainfall Type	Rain Units	State	County	Return Period (years)	Rainfall Depth (inches)	Rainfall Distribution
1	Rain Gage-01	Time Series	TS-01	Intensity	inches	New York	Orange	25	6.50	SCS Type III 24-hr

Subbasin Summary

SN Subbasin ID	Area (ac)	Peak Rate Factor	Weighted Curve Number	Total Rainfall (in)	Total Runoff (in)	Total Runoff Volume (ac-in)	Peak Runoff (cfs)	Time of Concentration (days hh:mm:ss)
1 Sub-2	21.00	484.00	74.95	6.21	3.46	72.62	23.54	0 02:01:00

Node Summary

SN	Element ID	Element Type	Invert Elevation (ft)	Ground/Rim (Max) Elevation (ft)	Initial Water Elevation (ft)	Surcharge Elevation (ft)	Ponded Area (ft ²)	Peak Inflow (cfs)	Max HGL Attained (ft)	Max Surcharge Depth Attained (ft)	Min Time of Freeboard Attained (ft)	Time of Flooding Occurrence (days hh:mm)	Total Flooded Volume (ac-in)	Total Time Flooded (min)
1	Out-1	Outfall	489.00					0.00	0.00					

Subbasin Hydrology

Subbasin : Sub-2

Input Data

Area (ac) 21.00
 Peak Rate Factor 484.00
 Weighted Curve Number 74.95
 Rain Gage ID Rain Gage-01

Composite Curve Number

Soil/Surface Description	Area (acres)	Soil Group	Curve Number
Woods, Good	7.93	C	70.00
Woods, Good	11.62	D	77.00
Paved roads with curbs & sewers	0.70	C	98.00
> 75% grass cover, Good	0.75	C	74.00
Composite Area & Weighted CN	21.00		74.95

Time of Concentration

TOC Method : SCS TR-55

Sheet Flow Equation :

$$T_c = (0.007 * ((n * L_f)^{0.8}) / ((P^{0.5}) * (S_f^{0.4})))$$

Where :

Tc = Time of Concentration (hr)
 n = Manning's roughness
 Lf = Flow Length (ft)
 P = 2 yr, 24 hr Rainfall (inches)
 Sf = Slope (ft/ft)

Shallow Concentrated Flow Equation :

V = 16.1345 * (Sf^{0.5}) (unpaved surface)
 V = 20.3282 * (Sf^{0.5}) (paved surface)
 V = 15.0 * (Sf^{0.5}) (grassed waterway surface)
 V = 10.0 * (Sf^{0.5}) (nearly bare & untilled surface)
 V = 9.0 * (Sf^{0.5}) (cultivated straight rows surface)
 V = 7.0 * (Sf^{0.5}) (short grass pasture surface)
 V = 5.0 * (Sf^{0.5}) (woodland surface)
 V = 2.5 * (Sf^{0.5}) (forest w/heavy litter surface)
 Tc = (Lf / V) / (3600 sec/hr)

Where:

Tc = Time of Concentration (hr)
 Lf = Flow Length (ft)
 V = Velocity (ft/sec)
 Sf = Slope (ft/ft)

Channel Flow Equation :

V = (1.49 * (R^(2/3)) * (Sf^{0.5})) / n
 R = Aq / Wp
 Tc = (Lf / V) / (3600 sec/hr)

Where :

Tc = Time of Concentration (hr)
 Lf = Flow Length (ft)
 R = Hydraulic Radius (ft)
 Aq = Flow Area (ft²)
 Wp = Wetted Perimeter (ft)
 V = Velocity (ft/sec)
 Sf = Slope (ft/ft)
 n = Manning's roughness


	Subarea	Subarea	Subarea
	A	B	C
Sheet Flow Computations			
Manning's Roughness :	0.40	0.00	0.00
Flow Length (ft) :	1400	0.00	0.00
Slope (%) :	4.69	0.00	0.00
2 yr, 24 hr Rainfall (in) :	3.5	0.00	0.00
Velocity (ft/sec) :	0.19	0.00	0.00
Computed Flow Time (min) :	120.59	0.00	0.00
Shallow Concentrated Flow Computations			
Flow Length (ft) :	70	0.00	0.00
Slope (%) :	3	0.00	0.00
Surface Type :	Unpaved	Unpaved	Unpaved
Velocity (ft/sec) :	2.79	0.00	0.00
Computed Flow Time (min) :	0.42	0.00	0.00
Total TOC (min)	121.00		

Subbasin Runoff Results


Total Rainfall (in)	6.21
Total Runoff (in)	3.46
Peak Runoff (cfs)	23.54
Weighted Curve Number	74.95
Time of Concentration (days hh:mm:ss)	0 02:01:00

Subbasin : Sub-2

Rainfall Intensity Graph

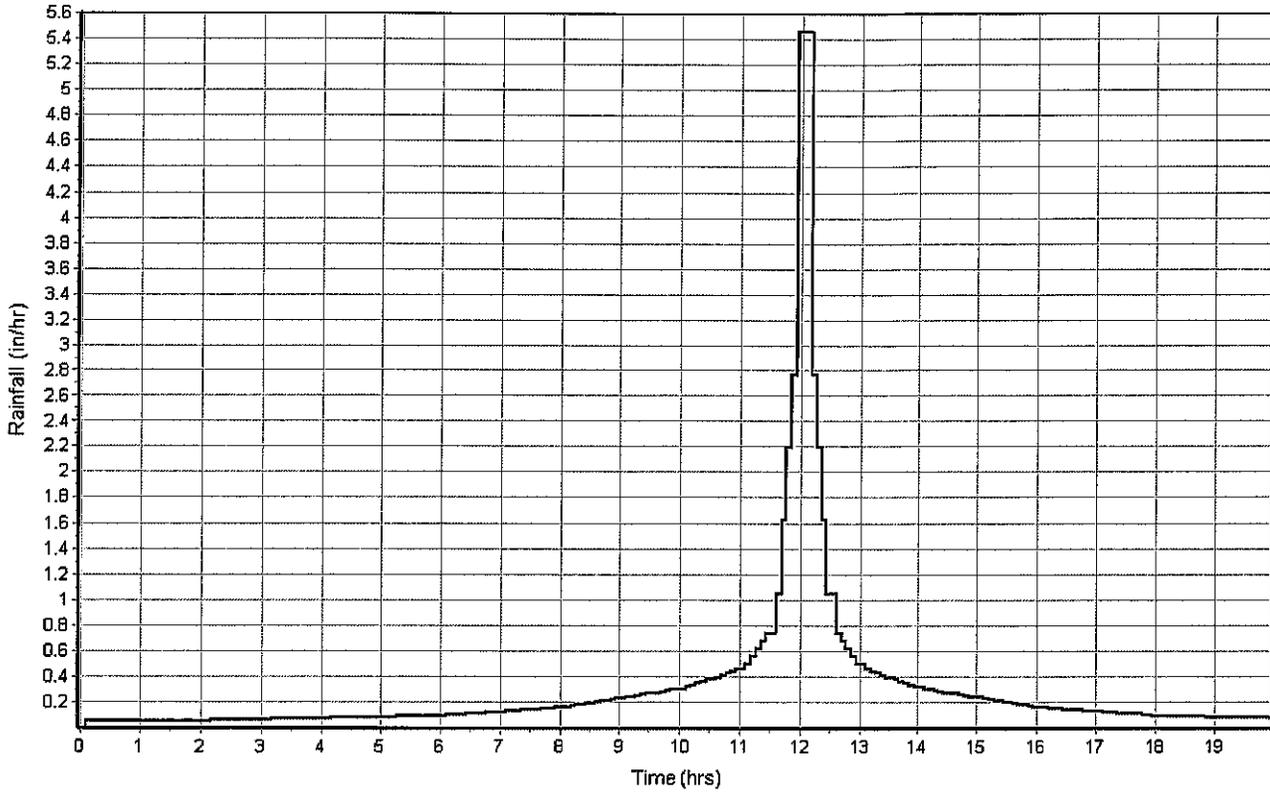

Runoff Hydrograph

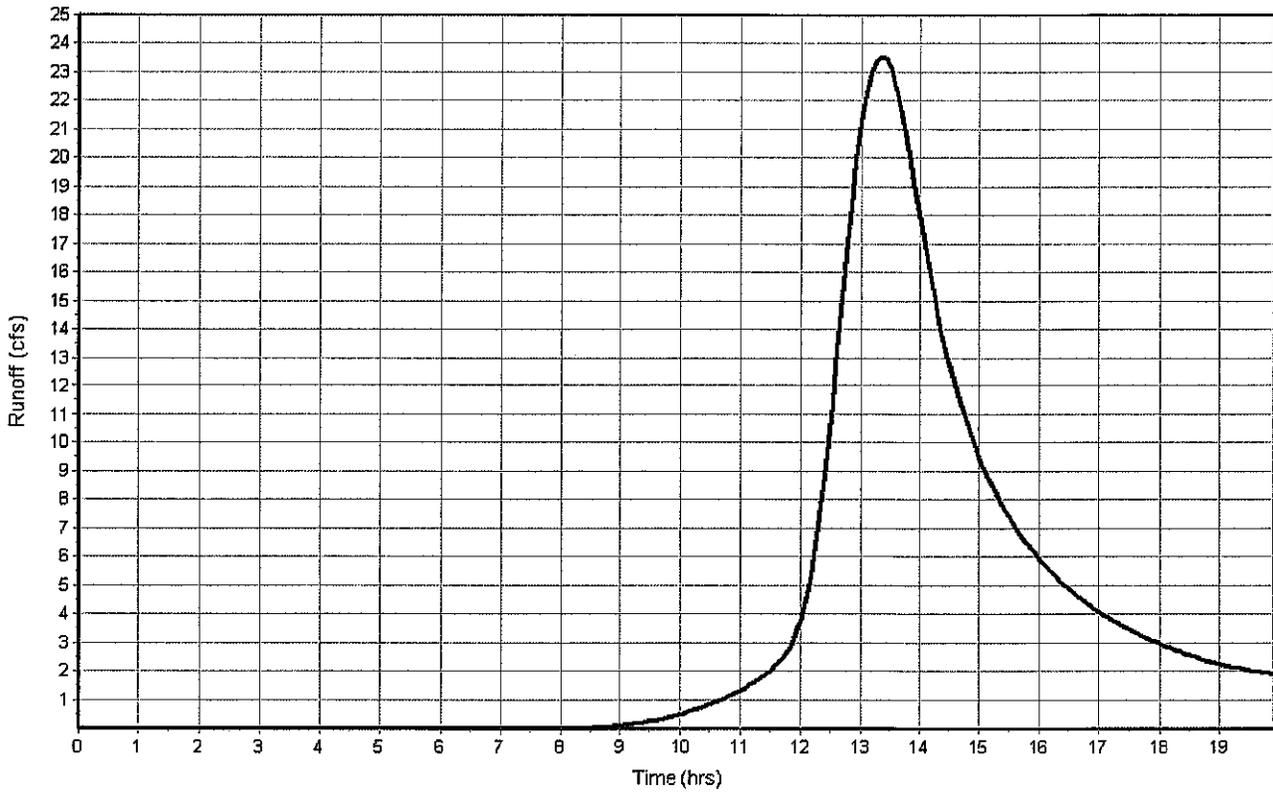

Project Description

File Name Chadwick Woods4.SPF

Project Options

Flow Units CFS
 Elevation Type Elevation
 Hydrology Method SCS TR-20
 Time of Concentration (TOC) Method SCS TR-55
 Link Routing Method Kinematic Wave
 Enable Overflow Ponding at Nodes YES
 Skip Steady State Analysis Time Periods NO

Analysis Options

Start Analysis On Aug 14, 2020 05:00:00
 End Analysis On Aug 15, 2020 01:00:00
 Start Reporting On Aug 14, 2020 05:00:00
 Antecedent Dry Days 0 days
 Runoff (Dry Weather) Time Step 0 01:00:00 days hh:mm:ss
 Runoff (Wet Weather) Time Step 0 00:05:00 days hh:mm:ss
 Reporting Time Step 0 00:05:00 days hh:mm:ss
 Routing Time Step 30 seconds

Number of Elements

	Qty
Rain Gages	1
Subbasins.....	1
Nodes.....	1
<i>Junctions</i>	0
<i>Outfalls</i>	1
<i>Flow Diversions</i>	0
<i>Inlets</i>	0
<i>Storage Nodes</i>	0
Links.....	0
<i>Channels</i>	0
<i>Pipes</i>	0
<i>Pumps</i>	0
<i>Orifices</i>	0
<i>Weirs</i>	0
<i>Outlets</i>	0
Pollutants	0
Land Uses	0

Rainfall Details

SN	Rain Gage ID	Data Source	Data Source ID	Rainfall Type	Rain Units	State	County	Return Period (years)	Rainfall Depth (inches)	Rainfall Distribution
1	Rain Gage-01	Time Series	TS-01	Intensity	inches	New York	Orange	100	8.00	SCS Type III 24-hr

Subbasin Summary

SN Subbasin ID	Area (ac)	Peak Rate Factor	Weighted Curve Number	Total Rainfall (in)	Total Runoff (in)	Total Runoff Volume (ac-in)	Peak Runoff (cfs)	Time of Concentration (days hh:mm:ss)
1 Sub-2	21.00	484.00	74.95	7.65	4.72	99.06	32.06	0 02:01:00

Node Summary

SN ID	Element Type	Invert Elevation (ft)	Ground/Rim (Max) Elevation (ft)	Initial Water Elevation (ft)	Surcharge Elevation (ft)	Ponded Area (ft ²)	Peak Inflow (cfs)	Max HGL Elevation Attained (ft)	Max Surchage Depth Attained (ft)	Min Freeboard Attained (ft)	Time of Flooding Occurrence (days hh:mm)	Total Flooded Volume (ac-in)	Total Time Flooded (min)
1	Out-1 Outfall	489.00					0.00	0.00					

Subbasin Hydrology

Subbasin : Sub-2

Input Data

Area (ac) 21.00
 Peak Rate Factor 484.00
 Weighted Curve Number 74.95
 Rain Gage ID Rain Gage-01

Composite Curve Number

Soil/Surface Description	Area (acres)	Soil Group	Curve Number
Woods, Good	7.93	C	70.00
Woods, Good	11.62	D	77.00
Paved roads with curbs & sewers	0.70	C	98.00
> 75% grass cover, Good	0.75	C	74.00
Composite Area & Weighted CN	21.00		74.95

Time of Concentration

TOC Method : SCS TR-55

Sheet Flow Equation :

$$T_c = (0.007 * ((n * L_f)^{0.8})) / ((P^{0.5}) * (S_f^{0.4}))$$

Where :

Tc = Time of Concentration (hr)
 n = Manning's roughness
 Lf = Flow Length (ft)
 P = 2 yr, 24 hr Rainfall (inches)
 Sf = Slope (ft/ft)

Shallow Concentrated Flow Equation :

V = 16.1345 * (Sf^{0.5}) (unpaved surface)
 V = 20.3282 * (Sf^{0.5}) (paved surface)
 V = 15.0 * (Sf^{0.5}) (grassed waterway surface)
 V = 10.0 * (Sf^{0.5}) (nearly bare & untilled surface)
 V = 9.0 * (Sf^{0.5}) (cultivated straight rows surface)
 V = 7.0 * (Sf^{0.5}) (short grass pasture surface)
 V = 5.0 * (Sf^{0.5}) (woodland surface)
 V = 2.5 * (Sf^{0.5}) (forest w/heavy litter surface)
 Tc = (Lf / V) / (3600 sec/hr)

Where:

Tc = Time of Concentration (hr)
 Lf = Flow Length (ft)
 V = Velocity (ft/sec)
 Sf = Slope (ft/ft)

Channel Flow Equation :

V = (1.49 * (R^{2/3}) * (Sf^{0.5})) / n
 R = Aq / Wp
 Tc = (Lf / V) / (3600 sec/hr)

Where :

Tc = Time of Concentration (hr)
 Lf = Flow Length (ft)
 R = Hydraulic Radius (ft)
 Aq = Flow Area (ft²)
 Wp = Wetted Perimeter (ft)
 V = Velocity (ft/sec)
 Sf = Slope (ft/ft)
 n = Manning's roughness


	Subarea	Subarea	Subarea
	A	B	C
Sheet Flow Computations			
Manning's Roughness :	0.40	0.00	0.00
Flow Length (ft) :	1400	0.00	0.00
Slope (%) :	4.69	0.00	0.00
2 yr, 24 hr Rainfall (in) :	3.5	0.00	0.00
Velocity (ft/sec) :	0.19	0.00	0.00
Computed Flow Time (min) :	120.59	0.00	0.00
	Subarea	Subarea	Subarea
	A	B	C
Shallow Concentrated Flow Computations			
Flow Length (ft) :	70	0.00	0.00
Slope (%) :	3	0.00	0.00
Surface Type :	Unpaved	Unpaved	Unpaved
Velocity (ft/sec) :	2.79	0.00	0.00
Computed Flow Time (min) :	0.42	0.00	0.00
Total TOC (min)	121.00		

Subbasin Runoff Results


Total Rainfall (in)	7.65
Total Runoff (in)	4.72
Peak Runoff (cfs)	32.06
Weighted Curve Number	74.95
Time of Concentration (days hh:mm:ss)	0 02:01:00


Subbasin : Sub-2

Rainfall Intensity Graph

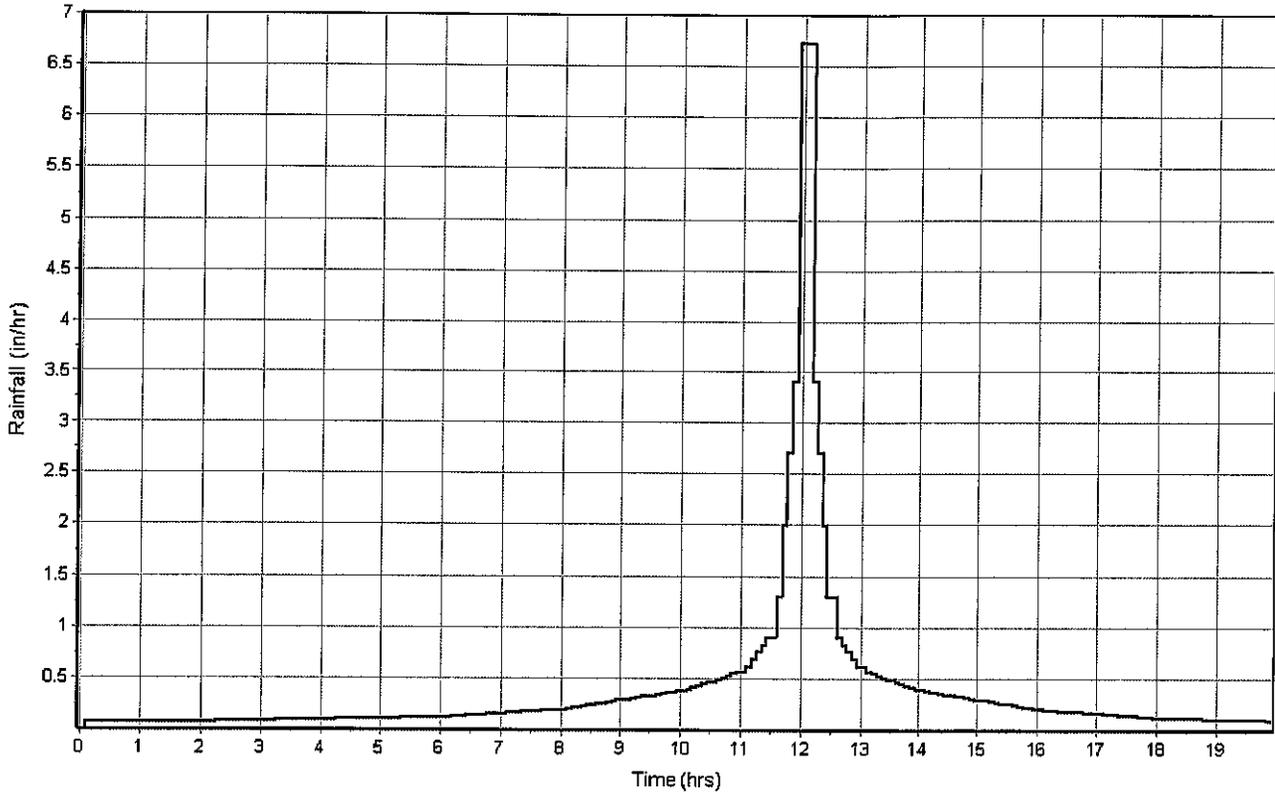


Runoff Hydrograph

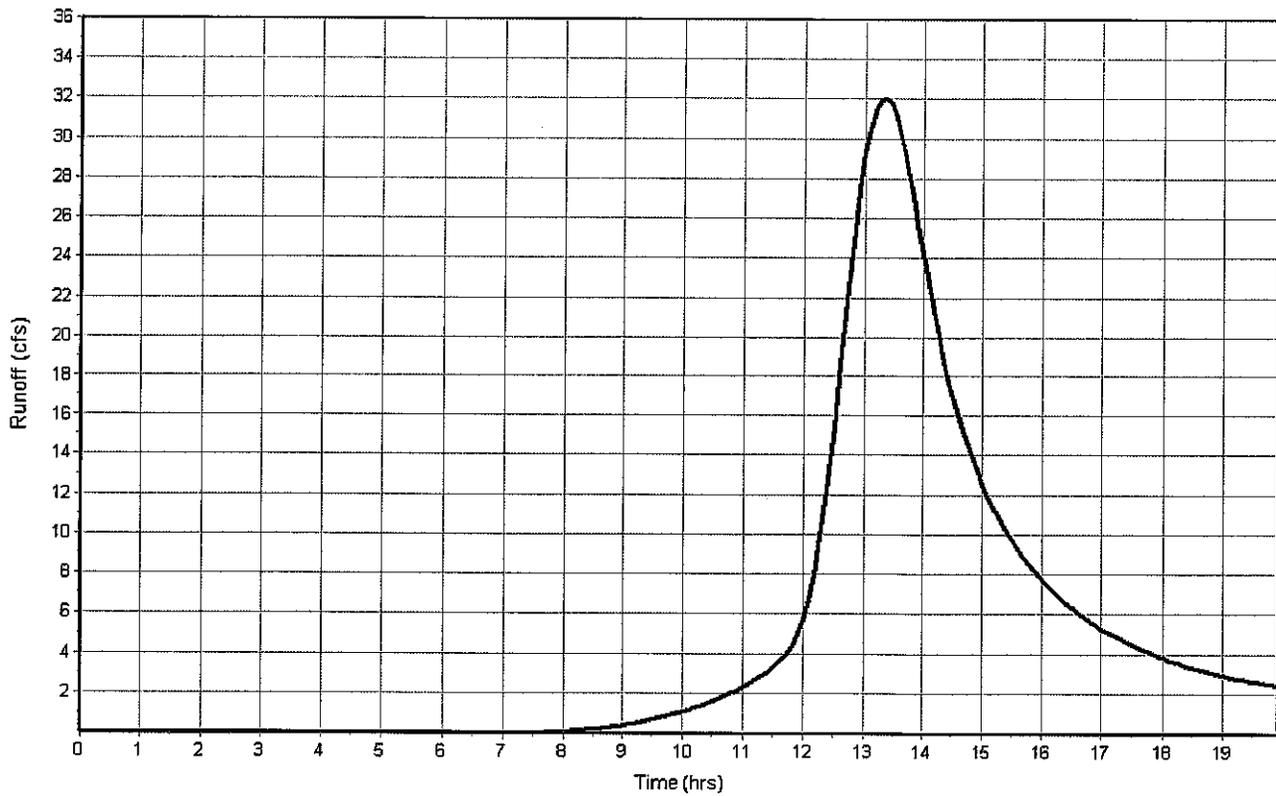

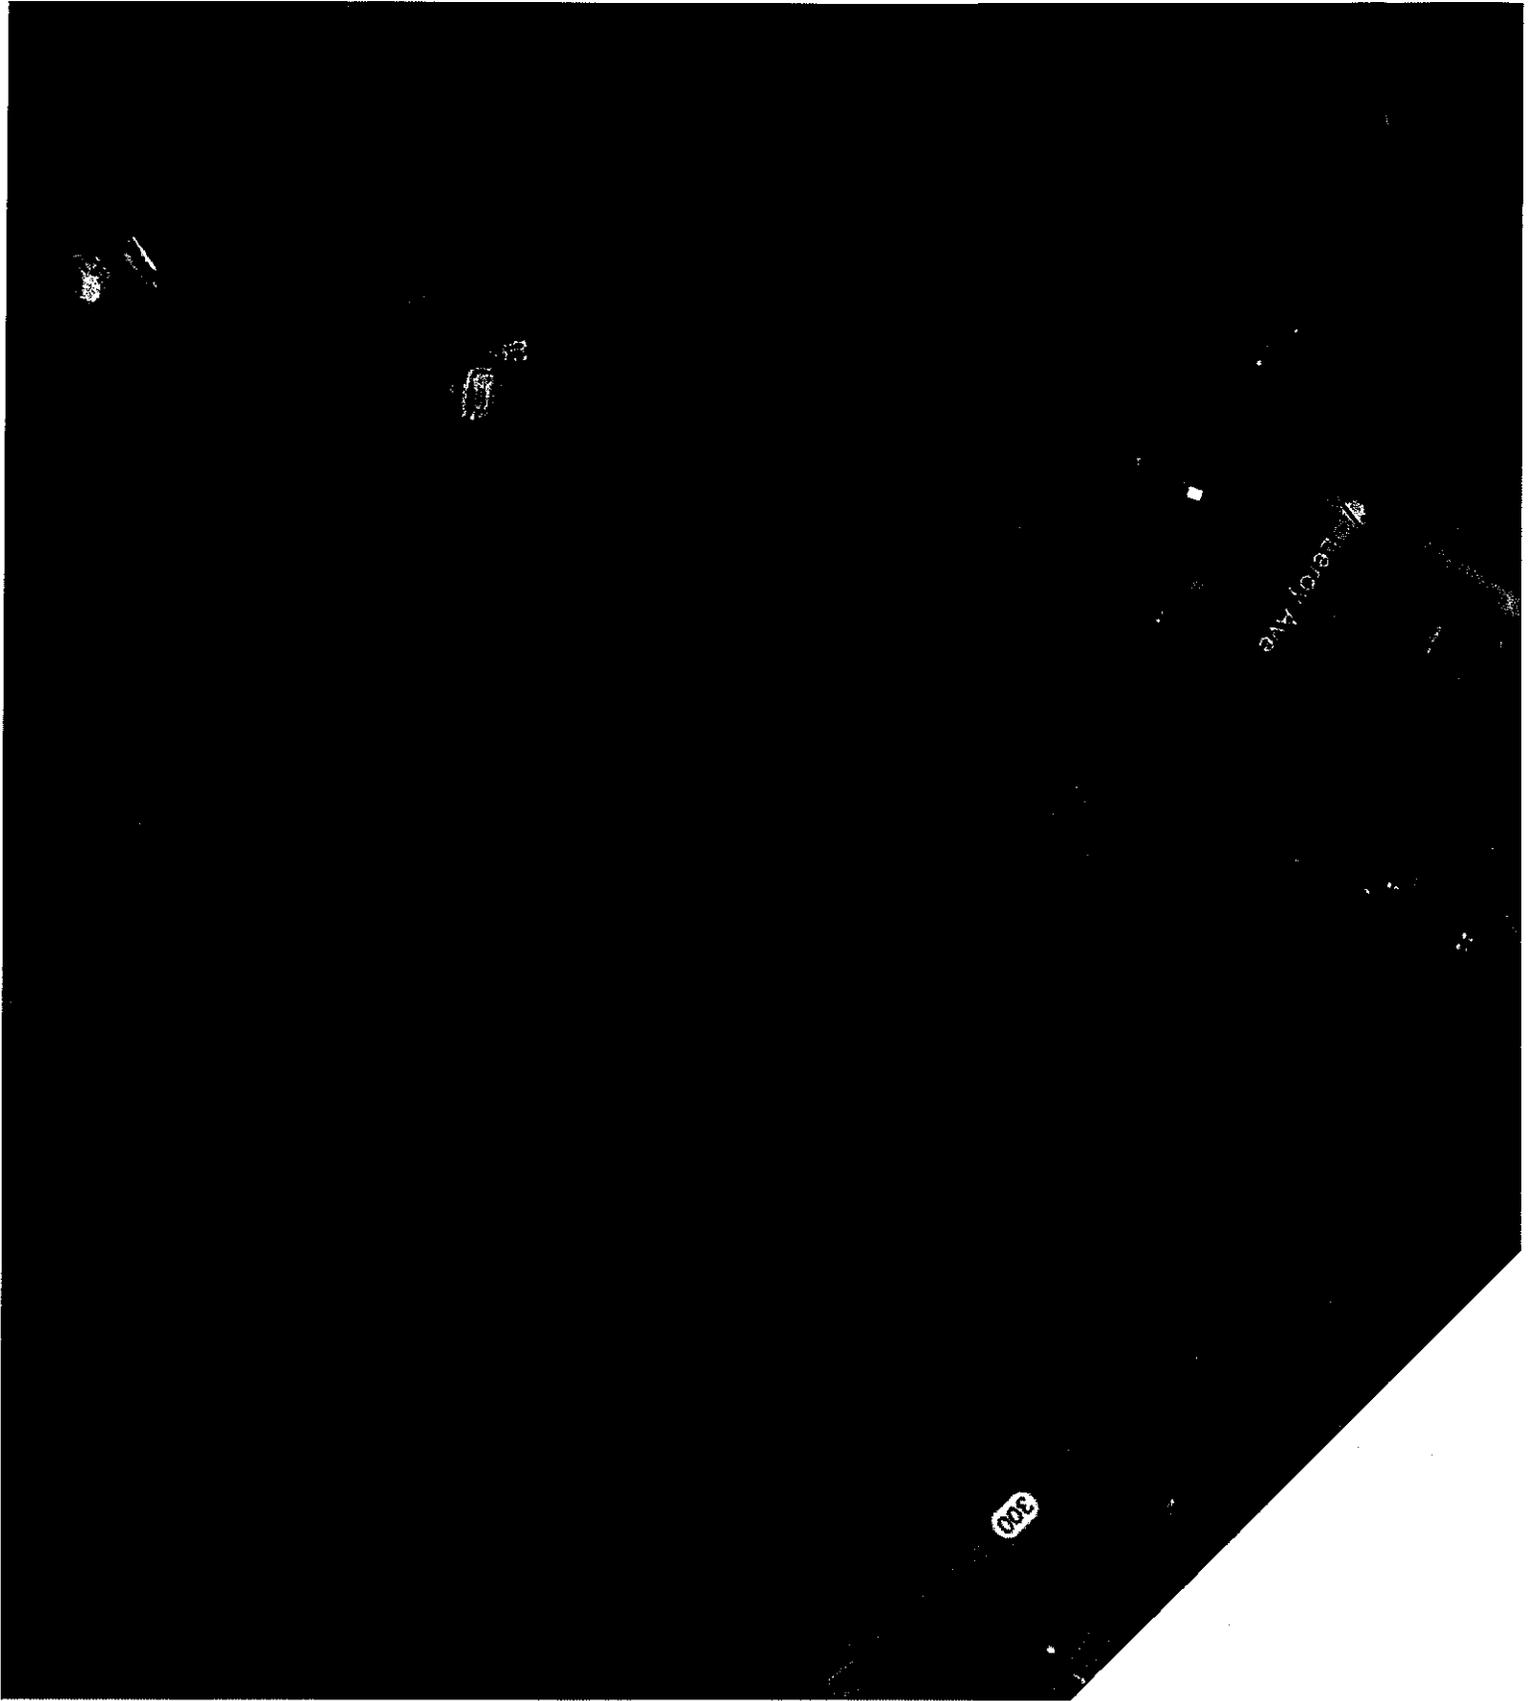

30

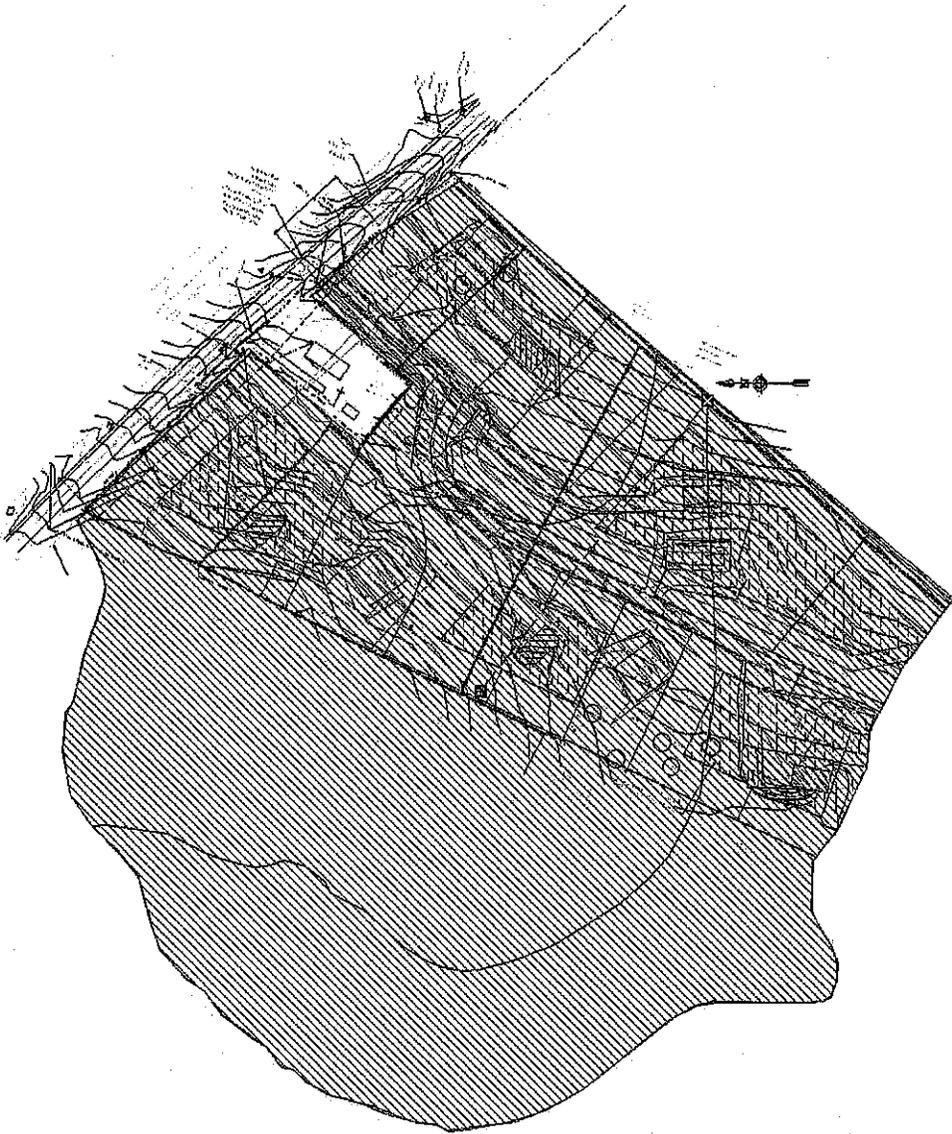

Project Description

File Name Chadwick Woods3 PRO4.SPF

Project Options

Flow Units CFS
 Elevation Type Elevation
 Hydrology Method SCS TR-20
 Time of Concentration (TOC) Method SCS TR-55
 Link Routing Method Kinematic Wave
 Enable Overflow Ponding at Nodes YES
 Skip Steady State Analysis Time Periods NO

Analysis Options

Start Analysis On Aug 14, 2020 05:00:00
 End Analysis On Aug 15, 2020 01:00:00
 Start Reporting On Aug 14, 2020 05:00:00
 Antecedent Dry Days 0 days
 Runoff (Dry Weather) Time Step 0 01:00:00 days hh:mm:ss
 Runoff (Wet Weather) Time Step 0 00:05:00 days hh:mm:ss
 Reporting Time Step 0 00:05:00 days hh:mm:ss
 Routing Time Step 30 seconds

Number of Elements

	Qty
Rain Gages	1
Subbasins.....	1
Nodes.....	1
<i>Junctions</i>	0
<i>Outfalls</i>	1
<i>Flow Diversions</i>	0
<i>Inlets</i>	0
<i>Storage Nodes</i>	0
Links.....	0
<i>Channels</i>	0
<i>Pipes</i>	0
<i>Pumps</i>	0
<i>Orifices</i>	0
<i>Weirs</i>	0
<i>Outlets</i>	0
Pollutants	0
Land Uses	0

Rainfall Details

SN	Rain Gage ID	Data Source	Data Source ID	Rainfall Type	Rain Units	State	County	Return Period (years)	Rainfall Depth (inches)	Rainfall Distribution
1	Rain Gage-01	Time Series	TS-01	Intensity	inches	New York	Orange	1	2.90	SCS Type III 24-hr

Subbasin Summary

SN Subbasin ID	Area (ac)	Peak Rate Factor	Weighted Curve Number	Total Rainfall (in)	Total Runoff (in)	Total Runoff Volume (ac-in)	Peak Runoff (cfs)	Time of Concentration (days hh:mm:ss)
1 Sub-2	21.00	484.00	75.92	2.77	0.86	18.06	5.59	0 02:01:00

Node Summary

SN ID	Element Type	Invert Elevation (ft)	Ground/Rim (Max) Elevation (ft)	Initial Water Elevation (ft)	Surcharge Elevation (ft)	Ponded Area (ft ²)	Peak Inflow (cfs)	Max HGL Elevation Attained (ft)	Max Surcharge Depth Attained (ft)	Min Freeboard Attained (ft)	Time of Peak Flooding Occurrence (days hh:mm)	Total Flooded Volume (ac-in)	Total Time Flooded (min)
1	Out-1 Outfall	489.00					0.00	0.00					

Subbasin Hydrology

Subbasin : Sub-2

Input Data

Area (ac) 21.00
 Peak Rate Factor 484.00
 Weighted Curve Number 75.92
 Rain Gage ID Rain Gage-01

Composite Curve Number

Soil/Surface Description	Area (acres)	Soil Group	Curve Number
Woods, Good	6.93	C	70.00
Woods, Good	10.62	D	77.00
Paved roads with curbs & sewers	0.80	C	98.00
Paved roads with open ditches, 50% imp	0.07	C	92.00
> 75% grass cover, Good	1.05	C	74.00
Paved roads with curbs & sewers	0.06	D	98.00
Paved roads with open ditches, 50% imp	0.42	D	93.00
> 75% grass cover, Good	1.05	D	80.00
Composite Area & Weighted CN	21.00		75.92

Time of Concentration

TOC Method : SCS TR-55

Sheet Flow Equation :

$$T_c = (0.007 * ((n * L_f)^{0.8})) / ((P^{0.5}) * (S_f^{0.4}))$$

Where :

Tc = Time of Concentration (hr)
 n = Manning's roughness
 Lf = Flow Length (ft)
 P = 2 yr, 24 hr Rainfall (inches)
 Sf = Slope (ft/ft)

Shallow Concentrated Flow Equation :

V = 16.1345 * (Sf^{0.5}) (unpaved surface)
 V = 20.3282 * (Sf^{0.5}) (paved surface)
 V = 15.0 * (Sf^{0.5}) (grassed waterway surface)
 V = 10.0 * (Sf^{0.5}) (nearly bare & untilled surface)
 V = 9.0 * (Sf^{0.5}) (cultivated straight rows surface)
 V = 7.0 * (Sf^{0.5}) (short grass pasture surface)
 V = 5.0 * (Sf^{0.5}) (woodland surface)
 V = 2.5 * (Sf^{0.5}) (forest w/heavy litter surface)
 Tc = (Lf / V) / (3600 sec/hr)

Where:

Tc = Time of Concentration (hr)
 Lf = Flow Length (ft)
 V = Velocity (ft/sec)
 Sf = Slope (ft/ft)

Channel Flow Equation :

V = (1.49 * (R^{2/3}) * (Sf^{0.5})) / n
 R = Aq / Wp
 Tc = (Lf / V) / (3600 sec/hr)

Where :

Tc = Time of Concentration (hr)
 Lf = Flow Length (ft)
 R = Hydraulic Radius (ft)
 Aq = Flow Area (ft²)
 Wp = Wetted Perimeter (ft)
 V = Velocity (ft/sec)
 Sf = Slope (ft/ft)
 n = Manning's roughness


	Subarea	Subarea	Subarea
	A	B	C
Sheet Flow Computations			
Manning's Roughness :	0.40	0.00	0.00
Flow Length (ft) :	1400	0.00	0.00
Slope (%) :	4.69	0.00	0.00
2 yr, 24 hr Rainfall (in) :	3.5	0.00	0.00
Velocity (ft/sec) :	0.19	0.00	0.00
Computed Flow Time (min) :	120.59	0.00	0.00
	Subarea	Subarea	Subarea
	A	B	C
Shallow Concentrated Flow Computations			
Flow Length (ft) :	70	0.00	0.00
Slope (%) :	3	0.00	0.00
Surface Type :	Unpaved	Unpaved	Unpaved
Velocity (ft/sec) :	2.79	0.00	0.00
Computed Flow Time (min) :	0.42	0.00	0.00
Total TOC (min)	121.00		

Subbasin Runoff Results


Total Rainfall (in)	2.77
Total Runoff (in)	0.86
Peak Runoff (cfs)	5.59
Weighted Curve Number	75.92
Time of Concentration (days hh:mm:ss)	0 02:01:00

Subbasin : Sub-2

Rainfall Intensity Graph

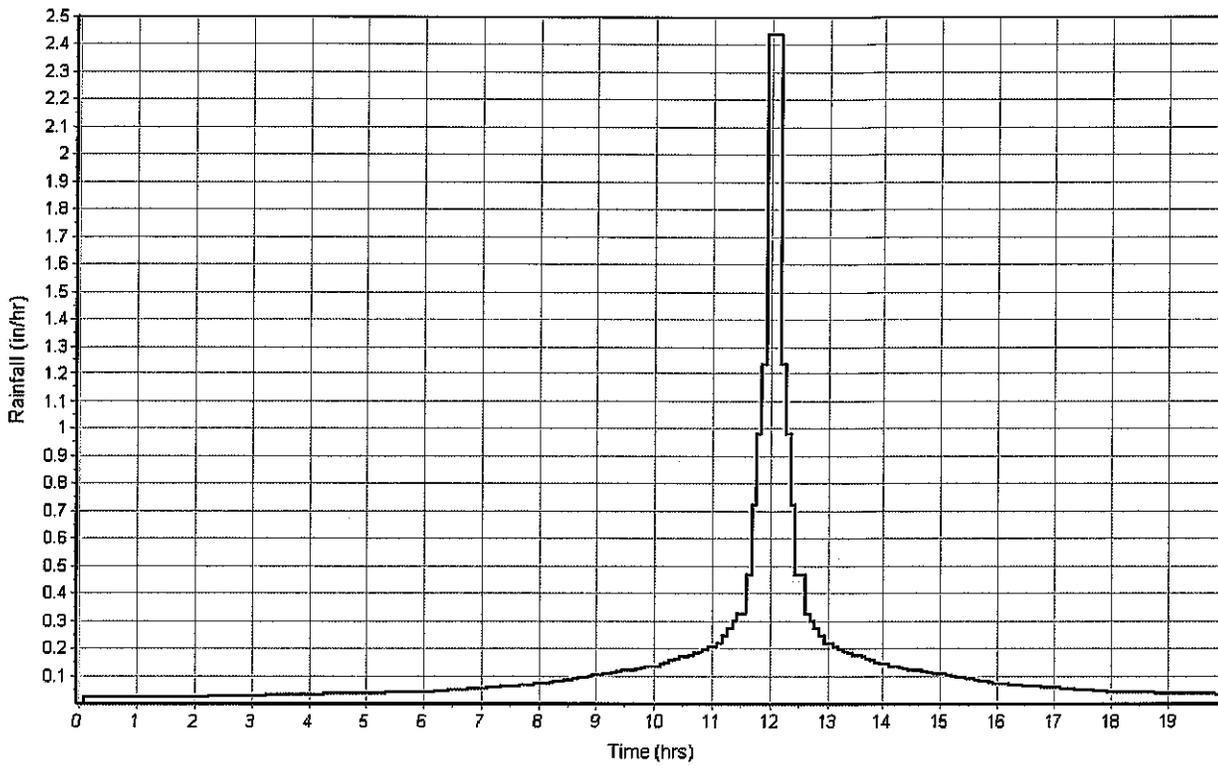

Runoff Hydrograph

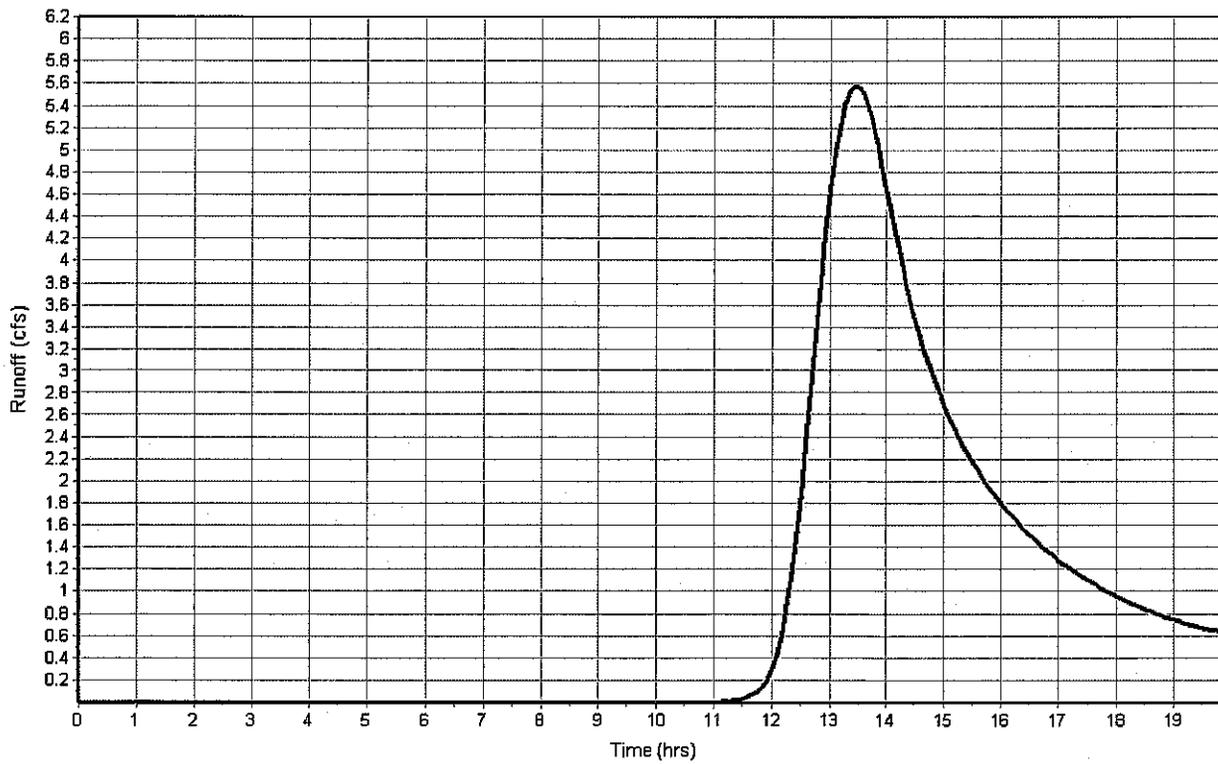

Project Description

File Name Chadwick Woods3 PRO4.SPF

Project Options

Flow Units CFS
 Elevation Type Elevation
 Hydrology Method SCS TR-20
 Time of Concentration (TOC) Method SCS TR-55
 Link Routing Method Kinematic Wave
 Enable Overflow Ponding at Nodes YES
 Skip Steady State Analysis Time Periods NO

Analysis Options

Start Analysis On Aug 14, 2020 05:00:00
 End Analysis On Aug 15, 2020 01:00:00
 Start Reporting On Aug 14, 2020 05:00:00
 Antecedent Dry Days 0 days
 Runoff (Dry Weather) Time Step 0 01:00:00 days hh:mm:ss
 Runoff (Wet Weather) Time Step 0 00:05:00 days hh:mm:ss
 Reporting Time Step 0 00:05:00 days hh:mm:ss
 Routing Time Step 30 seconds

Number of Elements

	Qty
Rain Gages	1
Subbasins.....	1
Nodes.....	1
<i>Junctions</i>	0
<i>Outfalls</i>	1
<i>Flow Diversions</i>	0
<i>Inlets</i>	0
<i>Storage Nodes</i>	0
Links.....	0
<i>Channels</i>	0
<i>Pipes</i>	0
<i>Pumps</i>	0
<i>Orifices</i>	0
<i>Weirs</i>	0
<i>Outlets</i>	0
Pollutants	0
Land Uses	0

Rainfall Details

SN	Rain Gage ID	Data Source	Data Source ID	Rainfall Type	Rain Units	State	County	Return Period (years)	Rainfall Depth (inches)	Rainfall Distribution
1	Rain Gage-01	Time Series	TS-01	Intensity	inches	New York	Orange	10	5.50	SCS Type III 24-hr

Subbasin Summary

SN	Subbasin ID	Area (ac)	Peak Rate Factor	Weighted Curve Number	Total Rainfall (in)	Total Runoff (in)	Total Runoff Volume (ac-in)	Peak Runoff (cfs)	Time of Concentration (days hh:mm:ss)
1	Sub-2	21.00	484.00	75.92	5.26	2.74	57.56	18.65	0 02:01:00

Node Summary

SN ID	Element Type	Invert Elevation (ft)	Ground/Rim (Max) Elevation (ft)	Initial Water Elevation (ft)	Surcharge Elevation (ft)	Ponded Area (ft ²)	Peak Inflow (cfs)	Max HGL Elevation Attained (ft)	Max Surcharge Depth Attained (ft)	Min Freeboard Attained (ft)	Time of Peak Flooding Occurrence (days hh:mm)	Total Flooded Volume (ac-in)	Total Time Flooded (min)
1	Out-1 Outfall	489.00					0.00	0.00					

Subbasin Hydrology

Subbasin : Sub-2

Input Data

Area (ac) 21.00
 Peak Rate Factor 484.00
 Weighted Curve Number 75.92
 Rain Gage ID Rain Gage-01

Composite Curve Number

Soil/Surface Description	Area (acres)	Soil Group	Curve Number
Woods, Good	6.93	C	70.00
Woods, Good	10.62	D	77.00
Paved roads with curbs & sewers	0.80	C	98.00
Paved roads with open ditches, 50% imp	0.07	C	92.00
> 75% grass cover, Good	1.05	C	74.00
Paved roads with curbs & sewers	0.06	D	98.00
Paved roads with open ditches, 50% imp	0.42	D	93.00
> 75% grass cover, Good	1.05	D	80.00
Composite Area & Weighted CN	21.00		75.92

Time of Concentration

TOC Method : SCS TR-55

Sheet Flow Equation :

$$T_c = (0.007 * ((n * L_f)^{0.8})) / ((P^{0.5}) * (S_f^{0.4}))$$

Where :

T_c = Time of Concentration (hr)
 n = Manning's roughness
 L_f = Flow Length (ft)
 P = 2 yr, 24 hr Rainfall (inches)
 S_f = Slope (ft/ft)

Shallow Concentrated Flow Equation :

V = 16.1345 * (S_f^{0.5}) (unpaved surface)
 V = 20.3282 * (S_f^{0.5}) (paved surface)
 V = 15.0 * (S_f^{0.5}) (grassed waterway surface)
 V = 10.0 * (S_f^{0.5}) (nearly bare & untilled surface)
 V = 9.0 * (S_f^{0.5}) (cultivated straight rows surface)
 V = 7.0 * (S_f^{0.5}) (short grass pasture surface)
 V = 5.0 * (S_f^{0.5}) (woodland surface)
 V = 2.5 * (S_f^{0.5}) (forest w/heavy litter surface)
 T_c = (L_f / V) / (3600 sec/hr)

Where:

T_c = Time of Concentration (hr)
 L_f = Flow Length (ft)
 V = Velocity (ft/sec)
 S_f = Slope (ft/ft)

Channel Flow Equation :

V = (1.49 * (R^{2/3}) * (S_f^{0.5})) / n
 R = A_q / W_p
 T_c = (L_f / V) / (3600 sec/hr)

Where :

T_c = Time of Concentration (hr)
 L_f = Flow Length (ft)
 R = Hydraulic Radius (ft)
 A_q = Flow Area (ft²)
 W_p = Wetted Perimeter (ft)
 V = Velocity (ft/sec)
 S_f = Slope (ft/ft)
 n = Manning's roughness


	Subarea	Subarea	Subarea
	A	B	C
Sheet Flow Computations			
Manning's Roughness :	0.40	0.00	0.00
Flow Length (ft) :	1400	0.00	0.00
Slope (%) :	4.69	0.00	0.00
2 yr, 24 hr Rainfall (in) :	3.5	0.00	0.00
Velocity (ft/sec) :	0.19	0.00	0.00
Computed Flow Time (min) :	120.59	0.00	0.00
Shallow Concentrated Flow Computations			
	Subarea	Subarea	Subarea
	A	B	C
Flow Length (ft) :	70	0.00	0.00
Slope (%) :	3	0.00	0.00
Surface Type :	Unpaved	Unpaved	Unpaved
Velocity (ft/sec) :	2.79	0.00	0.00
Computed Flow Time (min) :	0.42	0.00	0.00
Total TOC (min)	121.00		

Subbasin Runoff Results


Total Rainfall (in)	5.26
Total Runoff (in)	2.74
Peak Runoff (cfs)	18.65
Weighted Curve Number	75.92
Time of Concentration (days hh:mm:ss)	0 02:01:00

Subbasin : Sub-2

Rainfall Intensity Graph

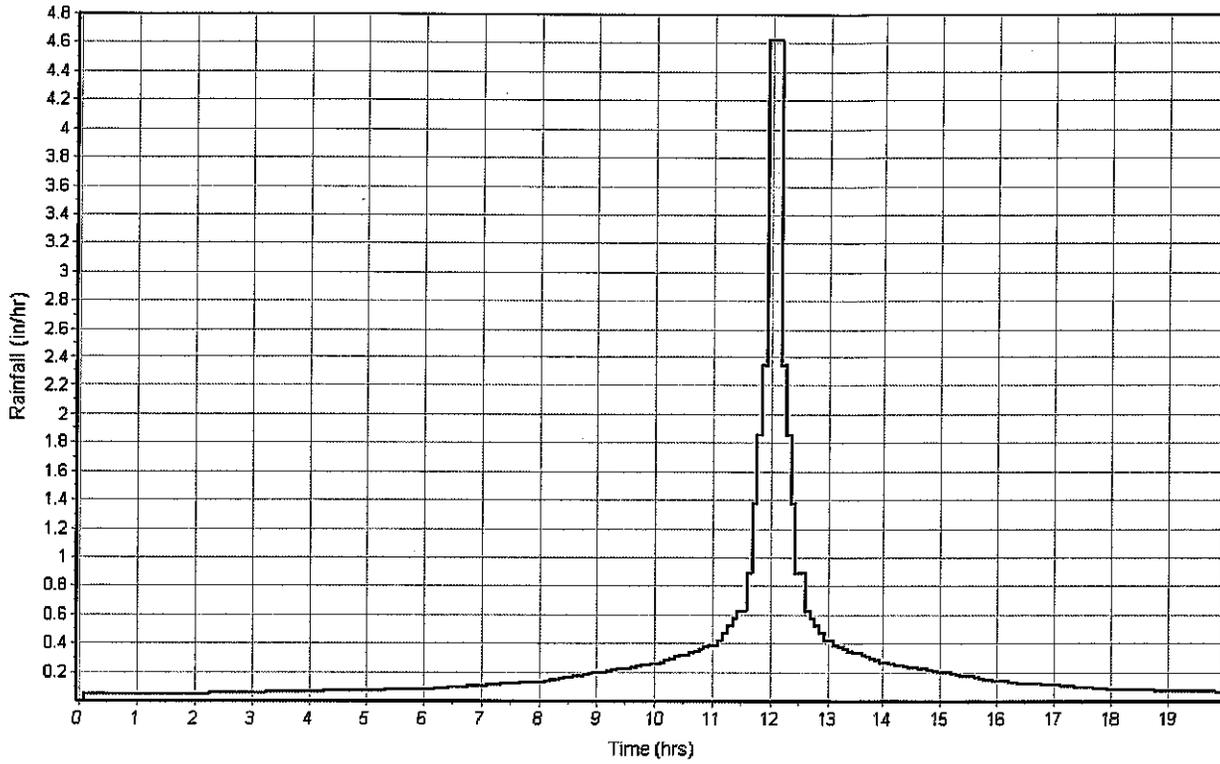

Runoff Hydrograph

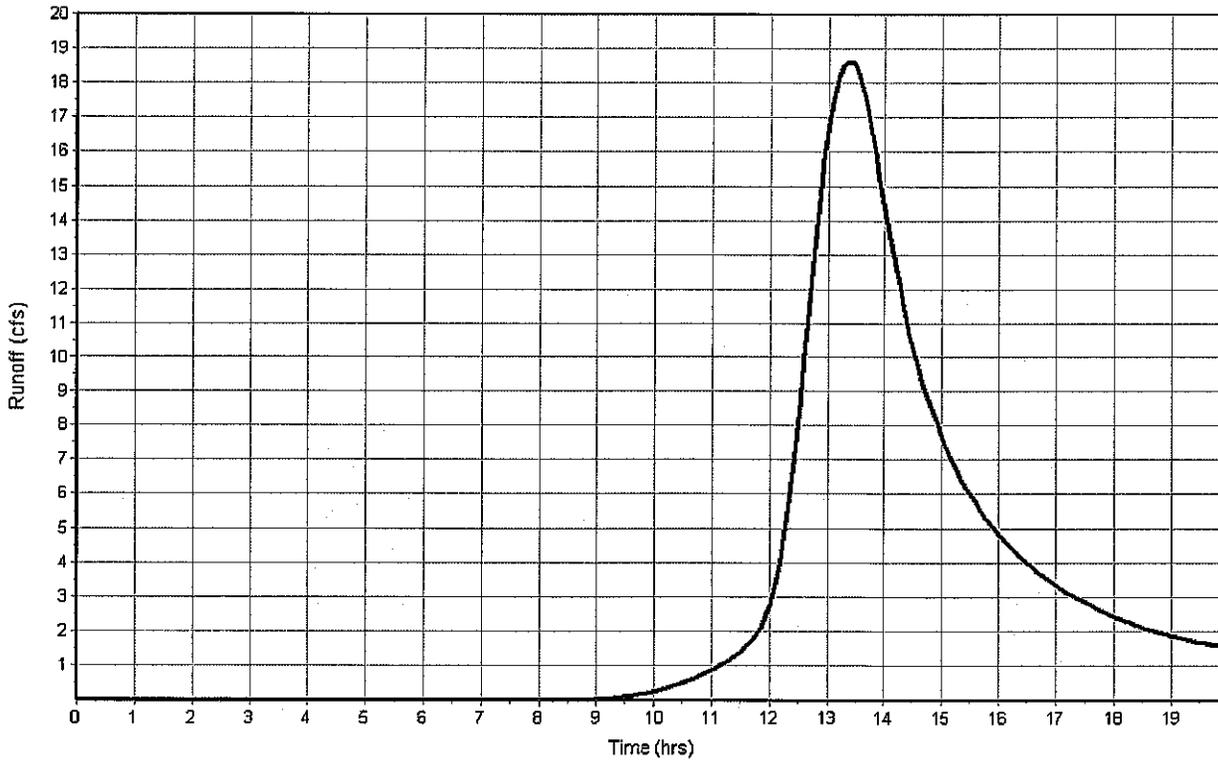

Project Description

File Name Chadwick Woods3 PRO4.SPF

Project Options

Flow Units CFS
 Elevation Type Elevation
 Hydrology Method SCS TR-20
 Time of Concentration (TOC) Method SCS TR-55
 Link Routing Method Kinematic Wave
 Enable Overflow Ponding at Nodes YES
 Skip Steady State Analysis Time Periods NO

Analysis Options

Start Analysis On Aug 14, 2020 05:00:00
 End Analysis On Aug 15, 2020 01:00:00
 Start Reporting On Aug 14, 2020 05:00:00
 Antecedent Dry Days 0 days
 Runoff (Dry Weather) Time Step 0 01:00:00 days hh:mm:ss
 Runoff (Wet Weather) Time Step 0 00:05:00 days hh:mm:ss
 Reporting Time Step 0 00:05:00 days hh:mm:ss
 Routing Time Step 30 seconds

Number of Elements

	Qty
Rain Gages	1
Subbasins.....	1
Nodes.....	1
<i>Junctions</i>	0
<i>Outfalls</i>	1
<i>Flow Diversions</i>	0
<i>Inlets</i>	0
<i>Storage Nodes</i>	0
Links.....	0
<i>Channels</i>	0
<i>Pipes</i>	0
<i>Pumps</i>	0
<i>Orifices</i>	0
<i>Weirs</i>	0
<i>Outlets</i>	0
Pollutants	0
Land Uses	0

Rainfall Details

SN	Rain Gage ID	Data Source	Data Source ID	Rainfall Type	Rain Units	State	County	Return Period (years)	Rainfall Depth (inches)	Rainfall Distribution
1	Rain Gage-01	Time Series	TS-01	Intensity	inches	New York	Orange	25	6.50	SCS Type III 24-hr

Subbasin Summary

SN Subbasin ID	Area (ac)	Peak Rate Factor	Weighted Curve Number	Total Rainfall (in)	Total Runoff (in)	Total Runoff Volume (ac-in)	Peak Runoff (cfs)	Time of Concentration (days hh:mm:ss)
1 Sub-2	21.00	484.00	75.92	6.21	3.56	74.68	24.25	0 02:01:00

Node Summary

SN ID	Element Type	Invert Elevation (ft)	Ground/Rim (Max) Elevation (ft)	Initial Water Elevation (ft)	Surcharge Elevation (ft)	Ponded Area (ft ²)	Peak Inflow (cfs)	Max HGL Elevation Attained (ft)	Max Surcharge Depth Attained (ft)	Min Freeboard Attained (ft)	Time of Peak Flooding Occurrence (days hh:mm)	Total Flooded Volume (ac-in)	Total Time Flooded (min)
1	Out-1 Outfall	489.00					0.00	0.00					

Subbasin Hydrology

Subbasin : Sub-2

Input Data

Area (ac) 21.00
 Peak Rate Factor 484.00
 Weighted Curve Number 75.92
 Rain Gage ID Rain Gage-01

Composite Curve Number

Soil/Surface Description	Area (acres)	Soil Group	Curve Number
Woods, Good	6.93	C	70.00
Woods, Good	10.62	D	77.00
Paved roads with curbs & sewers	0.80	C	98.00
Paved roads with open ditches, 50% imp > 75% grass cover, Good	0.07	C	92.00
Paved roads with curbs & sewers	1.05	C	74.00
Paved roads with open ditches, 50% imp > 75% grass cover, Good	0.06	D	98.00
Paved roads with open ditches, 50% imp > 75% grass cover, Good	0.42	D	93.00
Paved roads with open ditches, 50% imp > 75% grass cover, Good	1.05	D	80.00
Composite Area & Weighted CN	21.00		75.92

Time of Concentration

TOC Method : SCS TR-55

Sheet Flow Equation :

$$T_c = (0.007 * ((n * L_f)^{0.8})) / ((P^{0.5}) * (S_f^{0.4}))$$

Where :

T_c = Time of Concentration (hr)
 n = Manning's roughness
 L_f = Flow Length (ft)
 P = 2 yr, 24 hr Rainfall (inches)
 S_f = Slope (ft/ft)

Shallow Concentrated Flow Equation :

V = 16.1345 * (S_f^{0.5}) (unpaved surface)
 V = 20.3282 * (S_f^{0.5}) (paved surface)
 V = 15.0 * (S_f^{0.5}) (grassed waterway surface)
 V = 10.0 * (S_f^{0.5}) (nearly bare & untilled surface)
 V = 9.0 * (S_f^{0.5}) (cultivated straight rows surface)
 V = 7.0 * (S_f^{0.5}) (short grass pasture surface)
 V = 5.0 * (S_f^{0.5}) (woodland surface)
 V = 2.5 * (S_f^{0.5}) (forest w/heavy litter surface)
 T_c = (L_f / V) / (3600 sec/hr)

Where:

T_c = Time of Concentration (hr)
 L_f = Flow Length (ft)
 V = Velocity (ft/sec)
 S_f = Slope (ft/ft)

Channel Flow Equation :

V = (1.49 * (R^{2/3}) * (S_f^{0.5})) / n
 R = A_q / W_p
 T_c = (L_f / V) / (3600 sec/hr)

Where :

T_c = Time of Concentration (hr)
 L_f = Flow Length (ft)
 R = Hydraulic Radius (ft)
 A_q = Flow Area (ft²)
 W_p = Wetted Perimeter (ft)
 V = Velocity (ft/sec)
 S_f = Slope (ft/ft)
 n = Manning's roughness


	Subarea	Subarea	Subarea
	A	B	C
Sheet Flow Computations			
Manning's Roughness :	0.40	0.00	0.00
Flow Length (ft) :	1400	0.00	0.00
Slope (%) :	4.69	0.00	0.00
2 yr, 24 hr Rainfall (in) :	3.5	0.00	0.00
Velocity (ft/sec) :	0.19	0.00	0.00
Computed Flow Time (min) :	120.59	0.00	0.00
Shallow Concentrated Flow Computations			
	A	B	C
Flow Length (ft) :	70	0.00	0.00
Slope (%) :	3	0.00	0.00
Surface Type :	Unpaved	Unpaved	Unpaved
Velocity (ft/sec) :	2.79	0.00	0.00
Computed Flow Time (min) :	0.42	0.00	0.00
Total TOC (min)	121.00		

Subbasin Runoff Results


Total Rainfall (in)	6.21
Total Runoff (in)	3.56
Peak Runoff (cfs)	24.25
Weighted Curve Number	75.92
Time of Concentration (days hh:mm:ss)	0 02:01:00

Subbasin : Sub-2

Rainfall Intensity Graph

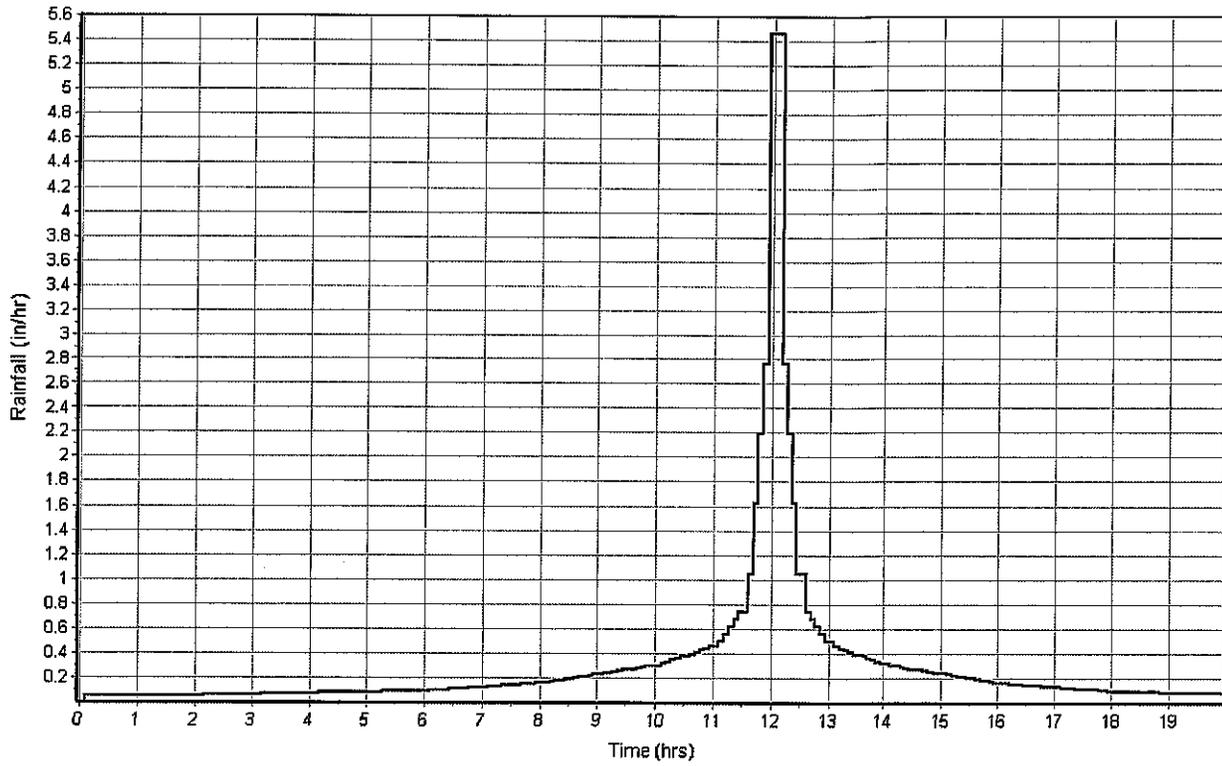

Runoff Hydrograph

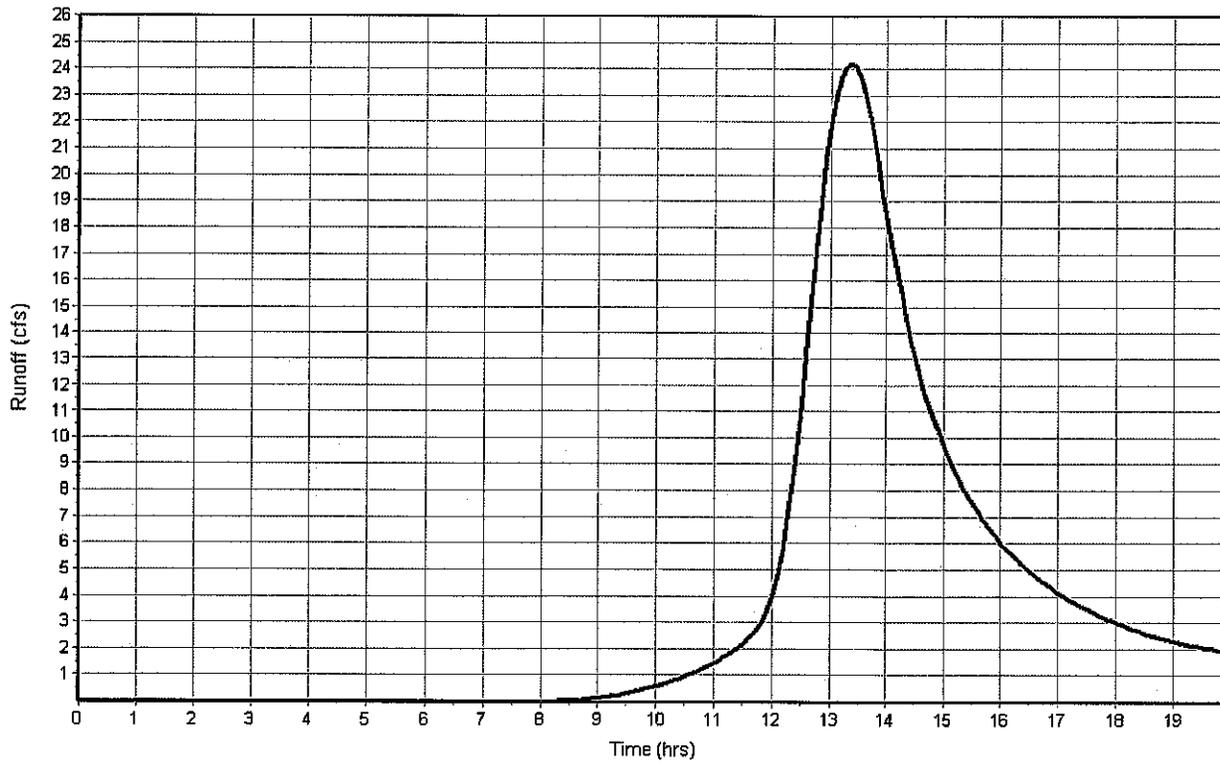

Project Description

File Name Chadwick Woods3 PRO4.SPF

Project Options

Flow Units CFS
 Elevation Type Elevation
 Hydrology Method SCS TR-20
 Time of Concentration (TOC) Method SCS TR-55
 Link Routing Method Kinematic Wave
 Enable Overflow Ponding at Nodes YES
 Skip Steady State Analysis Time Periods NO

Analysis Options

Start Analysis On Aug 14, 2020 05:00:00
 End Analysis On Aug 15, 2020 01:00:00
 Start Reporting On Aug 14, 2020 05:00:00
 Antecedent Dry Days 0 days
 Runoff (Dry Weather) Time Step 0 01:00:00 days hh:mm:ss
 Runoff (Wet Weather) Time Step 0 00:05:00 days hh:mm:ss
 Reporting Time Step 0 00:05:00 days hh:mm:ss
 Routing Time Step 30 seconds

Number of Elements

	Qty
Rain Gages	1
Subbasins.....	1
Nodes.....	1
<i>Junctions</i>	0
<i>Outfalls</i>	1
<i>Flow Diversions</i>	0
<i>Inlets</i>	0
<i>Storage Nodes</i>	0
Links.....	0
<i>Channels</i>	0
<i>Pipes</i>	0
<i>Pumps</i>	0
<i>Orifices</i>	0
<i>Weirs</i>	0
<i>Outlets</i>	0
Pollutants	0
Land Uses	0

Rainfall Details

SN	Rain Gage ID	Data Source	Data Source ID	Rainfall Type	Rain Units	State	County	Return Period (years)	Rainfall Depth (inches)	Rainfall Distribution
1	Rain Gage-01	Time Series	TS-01	Intensity	inches	New York	Orange	100	8.00	SCS Type III 24-hr

Subbasin Summary

SN	Subbasin ID	Area (ac)	Peak Rate Factor	Weighted Curve Number	Total Rainfall (in)	Total Runoff (in)	Total Runoff Volume (ac-in)	Peak Runoff (cfs)	Time of Concentration (days hh:mm:ss)
1	Sub-2	21.00	484.00	75.92	7.65	4.83	101.37	32.82	0 02:01:00

Node Summary

SN ID	Element Type	Invert Elevation (ft)	Ground/Rim (Max) Elevation (ft)	Initial Water Elevation (ft)	Surcharge Elevation (ft)	Ponded Area (ft ²)	Peak Inflow (cfs)	Max HGL Elevation Attained (ft)	Max Surcharge Depth Attained (ft)	Min Freeboard Attained (ft)	Time of Peak Flooding Occurrence (days hh:mm)	Total Flooded Volume (ac-in)	Total Time Flooded (min)
1	Out-1 Outfall	489.00					0.00	0.00					

Subbasin Hydrology

Subbasin : Sub-2

Input Data

Area (ac) 21.00
 Peak Rate Factor 484.00
 Weighted Curve Number 75.92
 Rain Gage ID Rain Gage-01

Composite Curve Number

Soil/Surface Description	Area (acres)	Soil Group	Curve Number
Woods, Good	6.93	C	70.00
Woods, Good	10.62	D	77.00
Paved roads with curbs & sewers	0.80	C	98.00
Paved roads with open ditches, 50% imp > 75% grass cover, Good	0.07	C	92.00
Paved roads with curbs & sewers	1.05	C	74.00
Paved roads with open ditches, 50% imp > 75% grass cover, Good	0.06	D	98.00
Paved roads with open ditches, 50% imp > 75% grass cover, Good	0.42	D	93.00
Paved roads with open ditches, 50% imp > 75% grass cover, Good	1.05	D	80.00
Composite Area & Weighted CN	21.00		75.92

Time of Concentration

TOC Method : SCS TR-55

Sheet Flow Equation :

$$T_c = (0.007 * ((n * L_f)^{0.8})) / ((P^{0.5}) * (S_f^{0.4}))$$

Where :

T_c = Time of Concentration (hr)
 n = Manning's roughness
 L_f = Flow Length (ft)
 P = 2 yr, 24 hr Rainfall (inches)
 S_f = Slope (ft/ft)

Shallow Concentrated Flow Equation :

V = 16,1345 * (S_f^{0.5}) (unpaved surface)
 V = 20,3282 * (S_f^{0.5}) (paved surface)
 V = 15.0 * (S_f^{0.5}) (grassed waterway surface)
 V = 10.0 * (S_f^{0.5}) (nearly bare & untilled surface)
 V = 9.0 * (S_f^{0.5}) (cultivated straight rows surface)
 V = 7.0 * (S_f^{0.5}) (short grass pasture surface)
 V = 5.0 * (S_f^{0.5}) (woodland surface)
 V = 2.5 * (S_f^{0.5}) (forest w/heavy litter surface)
 T_c = (L_f / V) / (3600 sec/hr)

Where:

T_c = Time of Concentration (hr)
 L_f = Flow Length (ft)
 V = Velocity (ft/sec)
 S_f = Slope (ft/ft)

Channel Flow Equation :

$$V = (1.49 * (R^{2/3}) * (S_f^{0.5})) / n$$

$$R = A_q / W_p$$

$$T_c = (L_f / V) / (3600 \text{ sec/hr})$$

Where :

T_c = Time of Concentration (hr)
 L_f = Flow Length (ft)
 R = Hydraulic Radius (ft)
 A_q = Flow Area (ft²)
 W_p = Wetted Perimeter (ft)
 V = Velocity (ft/sec)
 S_f = Slope (ft/ft)
 n = Manning's roughness

Sheet Flow Computations	Subarea	Subarea	Subarea
	A	B	C
Manning's Roughness :	0.40	0.00	0.00
Flow Length (ft) :	1400	0.00	0.00
Slope (%) :	4.69	0.00	0.00
2 yr, 24 hr Rainfall (in) :	3.5	0.00	0.00
Velocity (ft/sec) :	0.19	0.00	0.00
Computed Flow Time (min) :	120.59	0.00	0.00


Shallow Concentrated Flow Computations	Subarea	Subarea	Subarea
	A	B	C
Flow Length (ft) :	70	0.00	0.00
Slope (%) :	3	0.00	0.00
Surface Type :	Unpaved	Unpaved	Unpaved
Velocity (ft/sec) :	2.79	0.00	0.00
Computed Flow Time (min) :	0.42	0.00	0.00
Total TCC (min)	121.00		

Subbasin Runoff Results


Total Rainfall (in)	7.65
Total Runoff (in)	4.83
Peak Runoff (cfs)	32.82
Weighted Curve Number	75.92
Time of Concentration (days hh:mm:ss)	0 02:01:00


Subbasin : Sub-2

Rainfall Intensity Graph

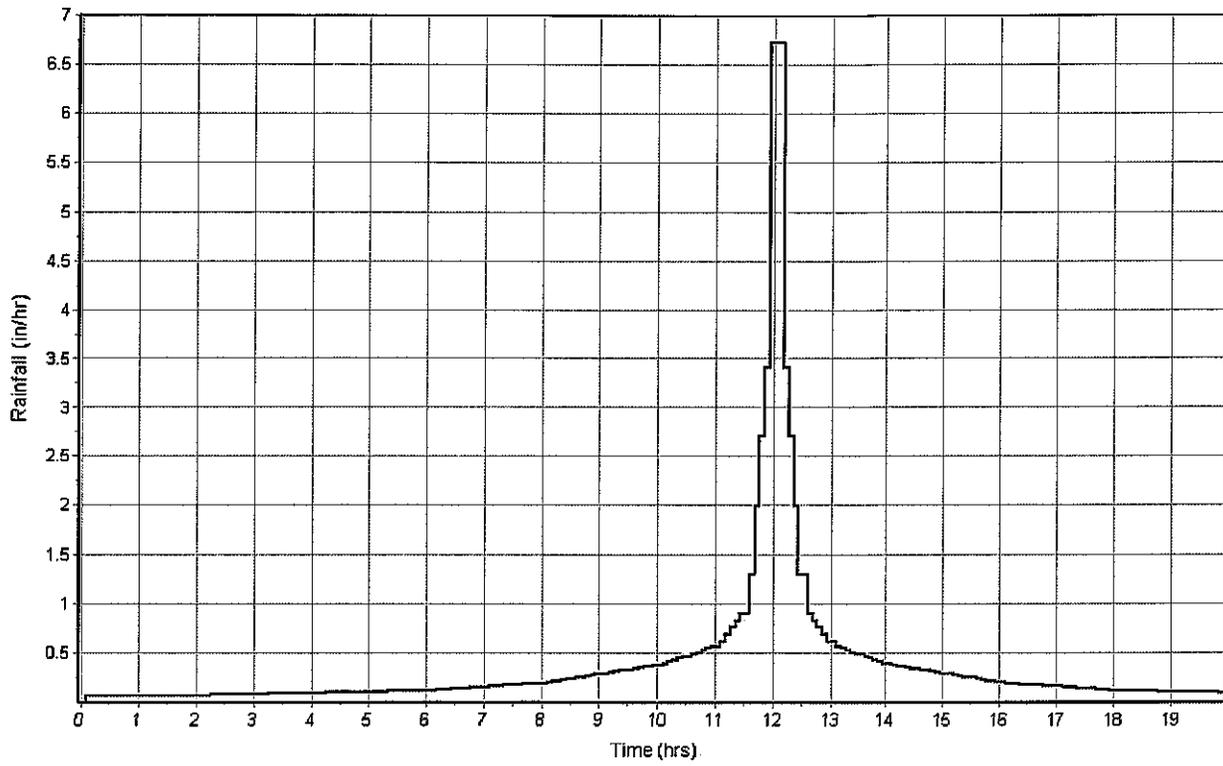

Runoff Hydrograph


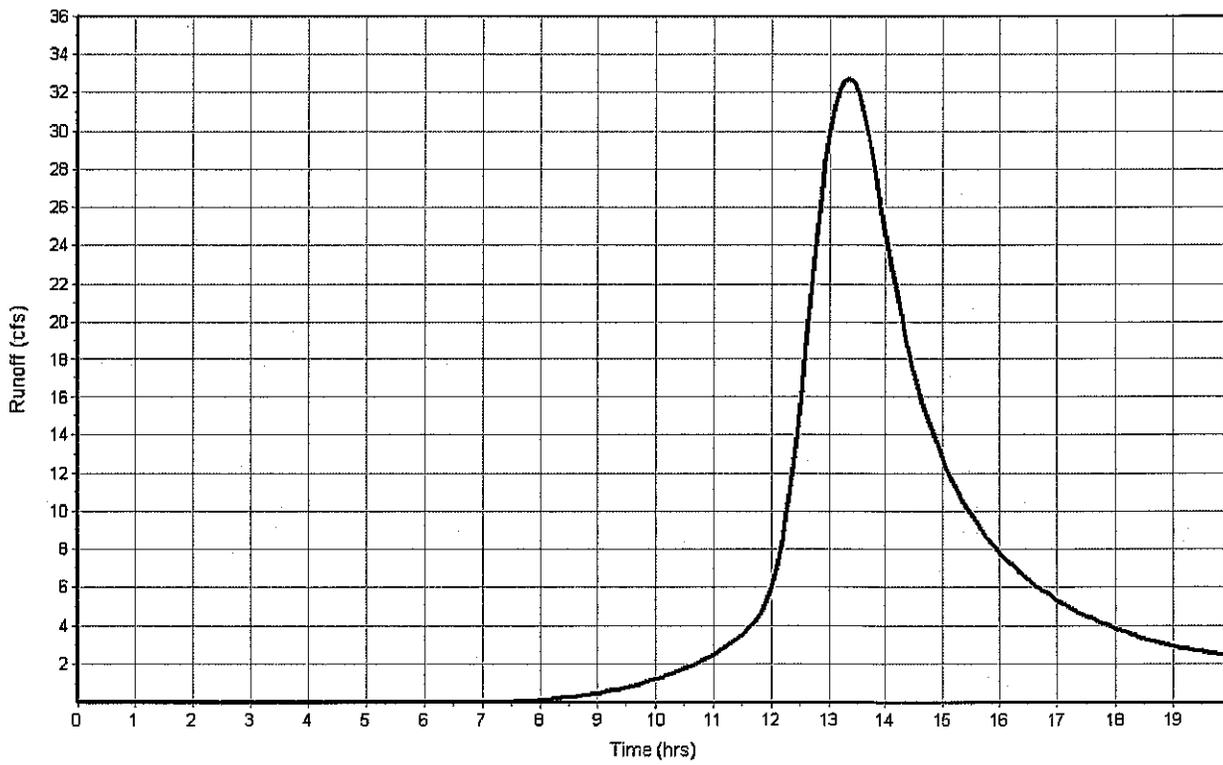


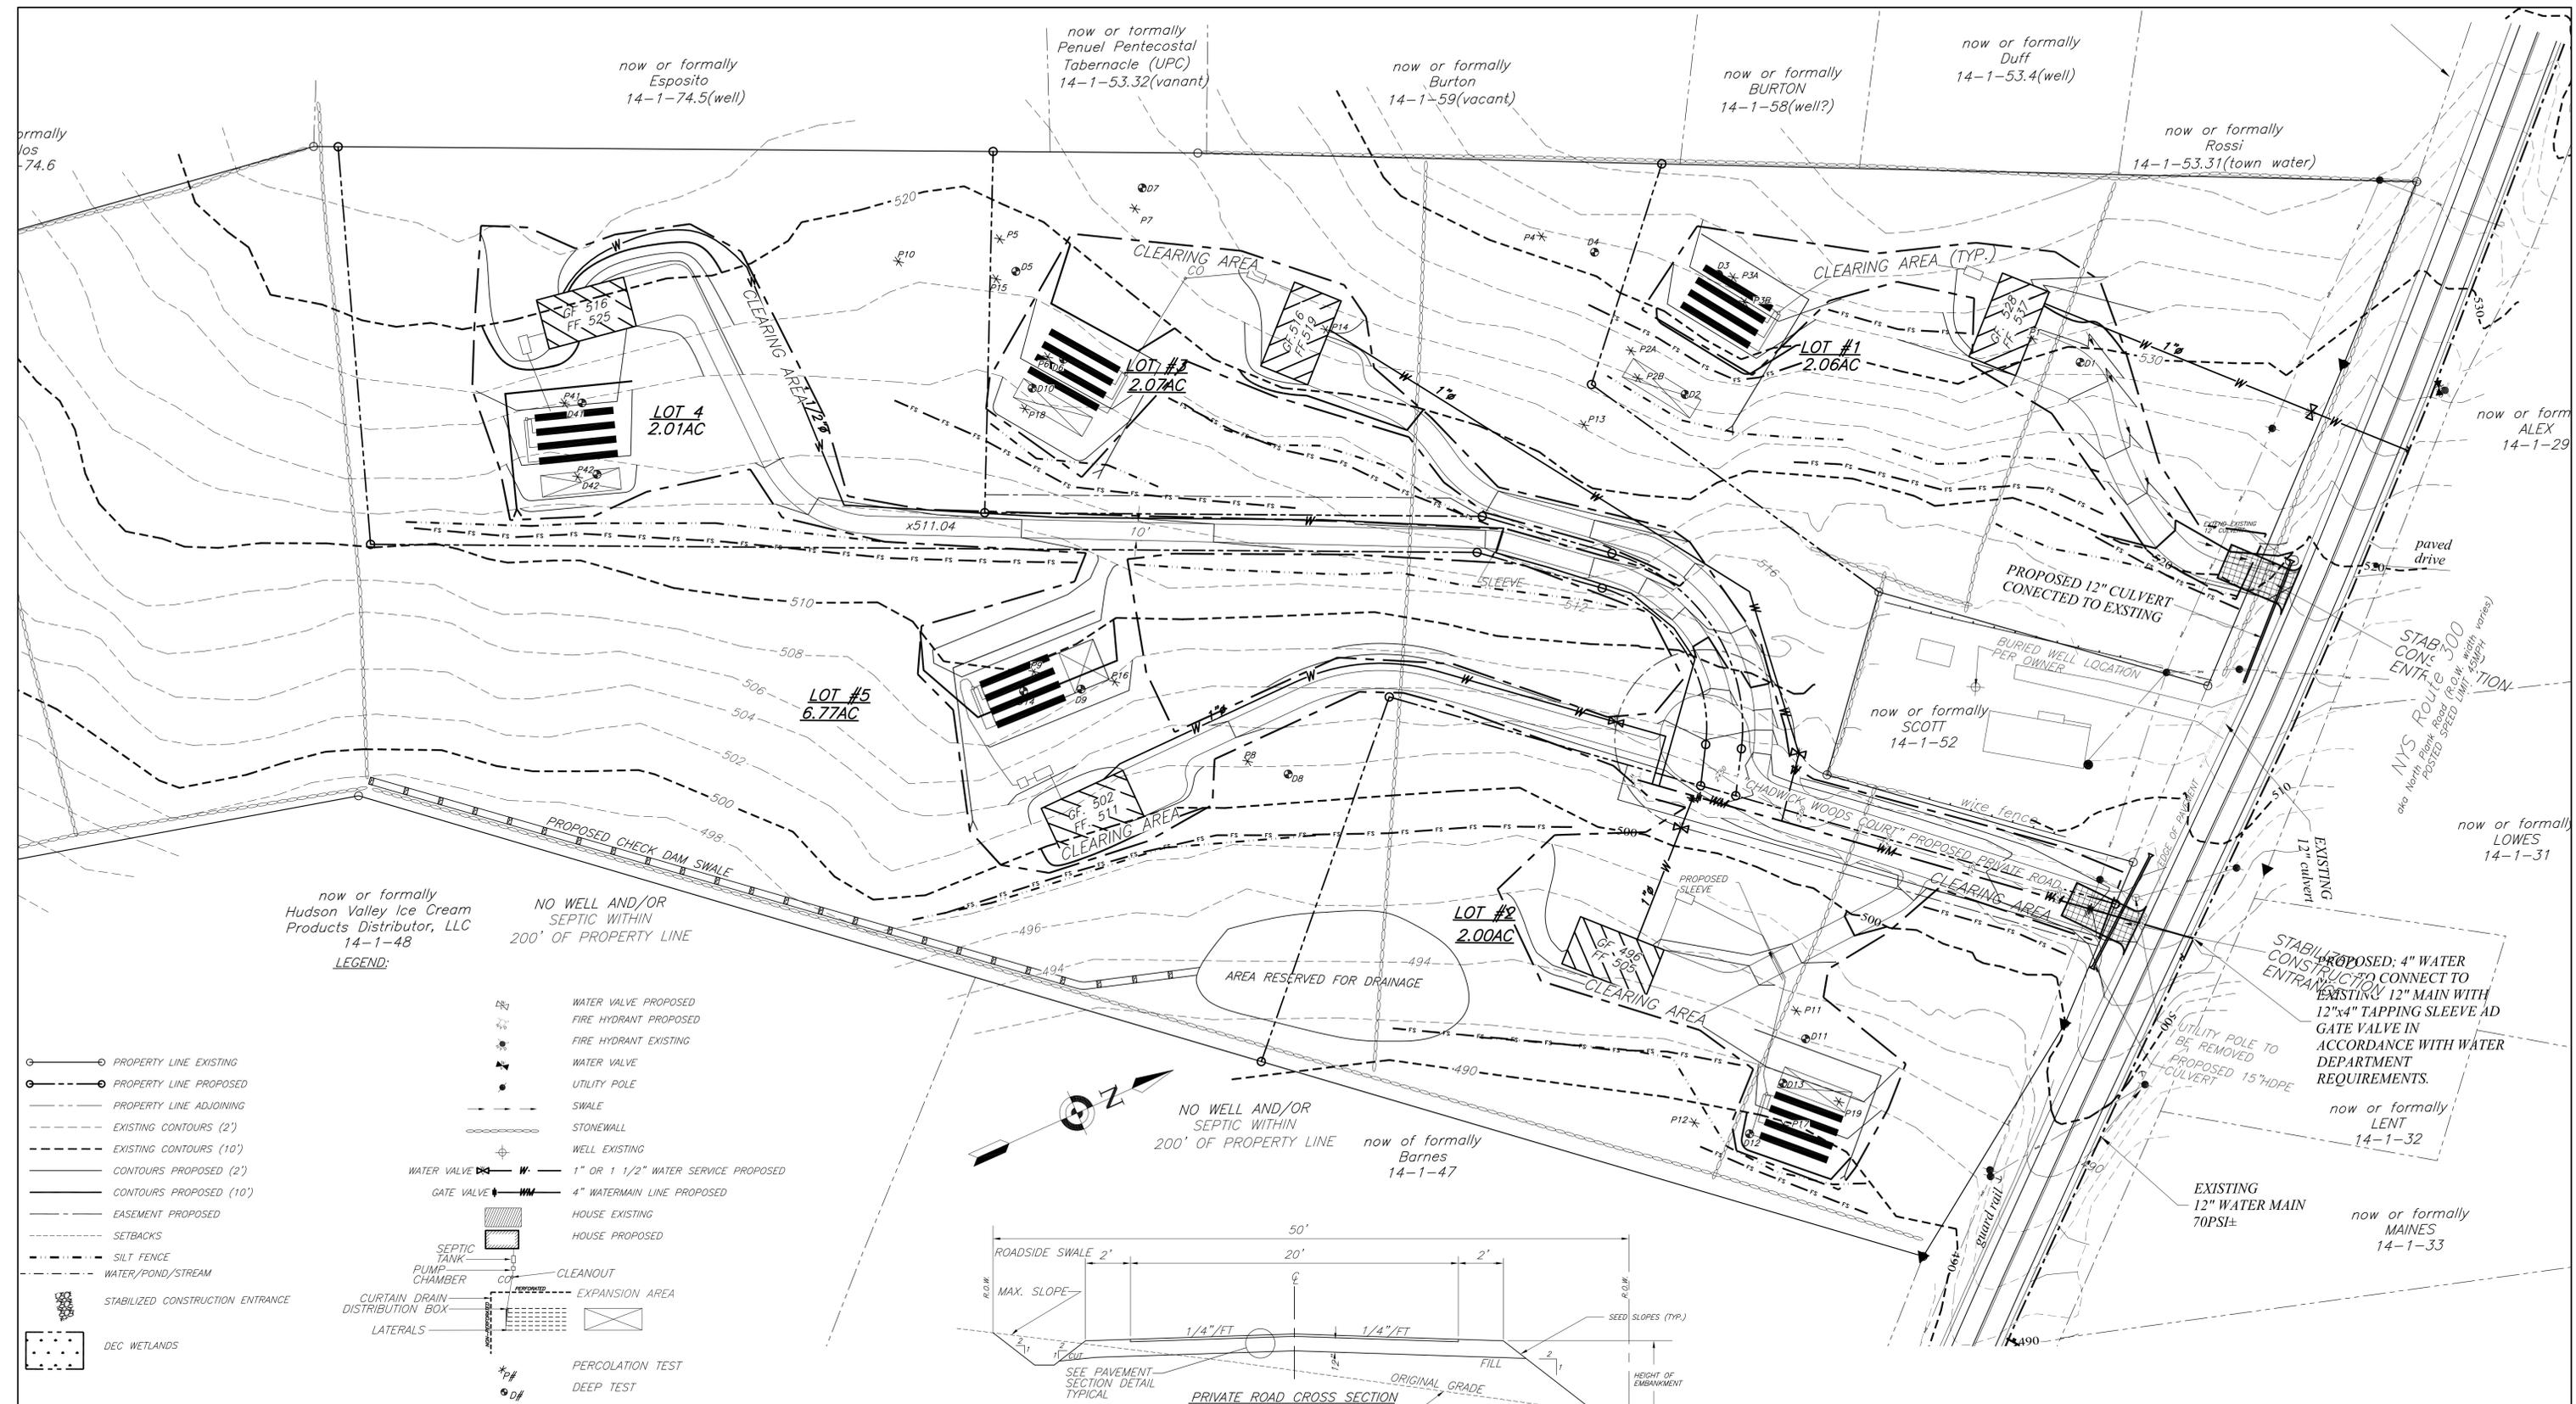

now or formerly
Hudson Valley Ice Cream
Products Distributor, LLC
14-1-48

LEGEND:

- PROPERTY LINE EXISTING
- PROPERTY LINE PROPOSED
- PROPERTY LINE ADJOINING
- EXISTING CONTOURS (2')
- EXISTING CONTOURS (10')
- CONTOURS PROPOSED (2')
- CONTOURS PROPOSED (10')
- EASEMENT PROPOSED
- SETBACKS
- SILT FENCE
- WATER/POND/STREAM
- STABILIZED CONSTRUCTION ENTRANCE
- DEC WETLANDS
- WATER VALVE PROPOSED
- FIRE HYDRANT PROPOSED
- FIRE HYDRANT EXISTING
- UTILITY POLE
- SWALE
- STONEWALL
- WELL EXISTING
- 1" OR 1 1/2" WATER SERVICE PROPOSED
- GATE VALVE
- 4" WATERMAIN LINE PROPOSED
- HOUSE EXISTING
- HOUSE PROPOSED
- CLEANOUT
- EXPANSION AREA
- PERCOLATION TEST
- DEEP TEST

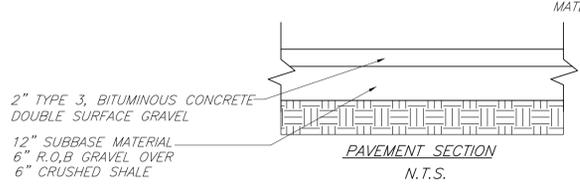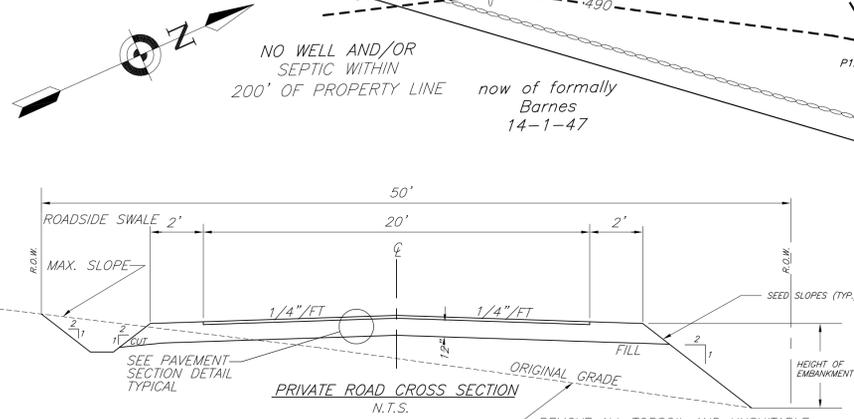

REV.	DATE	BY	DESCRIPTION
5	02/10/22	RBM	REVISED PER BOARD PB COMMENTS
4	12/09/21	RBM	REVISED PER OCHD
3	07/07/21	RBM	REVISED PER BOARD PB COMMENTS
2	05/12/21	RBM	REVISED PER BOARD PB COMMENTS
1	06/18/20	RBM	REVISED PER BOARD PB COMMENTS

THIS SHEET IS INVALID AND VOID UNLESS ACCOMPANIED BY REMAINING SHEETS IN SET.

TOWN PROJECT # 2019-02

ENGINEER	TALCOTT ENGINEERING DESIGN PLLC 1 GARDNERTOWN ROAD NEWBURGH, NY 12550 (845)-569-8400 (FAX) (845)-569-4583 TALCOTTDESIGN12@GMAIL.COM		
	PROPOSED LAYOUT & GRADING		
	PROPOSED SUBDIVISION ENTITLED CHADWICK WOODS ROUTE 300, SBL 14-1-51 TOWN OF NEWBURGH, ORANGE COUNTY, NY		
DATE	SCALE	JOB NUMBER	SHEET NUMBER
01/09/19	1" = 40'	17100-MMR	2 OF 7

CHARLES T. BROWN, P.E.

CALL BEFORE YOU DIG... IT'S THE LAW

WHETHER YOU'RE LAYING A FOUNDATION FOR A BUILDING OR PLANTING A TREE, YOU MUST FIRST CHECK FOR THE EXISTENCE OF UNDERGROUND UTILITY LINES AND CABLES. IF YOU OR YOUR CONTRACTOR DISRUPT ANY OF THESE LINES, THE RESULTS CAN BE DANGEROUS - AND COSTLY - TO EVERYONE. CALL BEFORE YOU DIG, TOLL FREE, 811

LOT #	LOT 1	LOT 2	LOT 3	LOT 4	LOT 5
DEEP TEST DATA:	<p>D1 60" DEEP 04/24/17 0-6" TOP SOIL 6"-28" CLAY LOAM W/GRAVEL 28"-60" CLAY LOAM W/GRAVEL "DAMP" NO ROCK, WATER, OR MOTTLING</p> <p>D2 78" DEEP 04/24/17 0-6" TOP SOIL 6-32" CLAY LOAM 32-78" CLAY LOAM "DAMP" NO ROCK, WATER, OR MOTTLING</p> <p>D3 88" DEEP 04/24/17 0-6" TOP SOIL 6"-55" CLAY LOAM 55"-88" CLAY LOAM "DAMP" NO ROCK, NO WATER, MOTTLING @ 55"</p>	<p>D11 72" DEEP 04/24/17 0-6" TOP SOIL 6"-72" CLAY LOAM NO ROCK, WATER @ 50", NO MOTTLING</p> <p>D12 72" DEEP 04/24/17 0-6" TOP SOIL 6"-72" CLAY LOAM NO ROCK, WATER @ BOTTOM, MOTTLING @ 46"</p> <p>D13 30" DEEP 07/01/19 0-6" TOP SOIL 6"-30" CLAY LOAM NO ROCK, WATER @ BOTTOM, NO MOTTLING</p>	<p>D4 84" DEEP 04/24/17 0-6" TOP SOIL 6"-42" CLAY LOAM 42"-84" CLAY LOAM W/SMALL STONES "DAMP" NO ROCK, WATER, OR MOTTLING</p> <p>D5 60" DEEP 04/24/17 0-6" TOP SOIL 6"-60" CLAY LOAM NO ROCK, WATER @ 12", MOTTLING @ 12"</p> <p>D6 60" DEEP 4/24/17 0-6" TOP SOIL 6-40" CLAY LOAM 40-60" WET CLAY LOAM W/GRAVEL NO ROCK, WATER @ 40", MOTTLING @ 40"</p> <p>D7 60" DEEP 4/24/17 0-12" TOP SOIL 12-60" WET CLAY LOAM NO ROCK, WATER @ 24", MOTTLING @ 24"</p>	<p>D41 72" DEEP 04/24/17 0-6" TOP SOIL 6"-24" CLAY LOAM W/GRAVEL 24"-72" CLAY LOAM NO ROCK, WATER SEEEAGE @ 30"</p> <p>D42 72" DEEP 04/24/17 0-6" TOP SOIL 6"-24" CLAY LOAM W/GRAVEL 24"-72" CLAY LOAM NO ROCK, WATER SEEEAGE @ 30"</p>	<p>D9 60" DEEP 04/24/17 0-6" TOP SOIL 6"-60" CLAY LOAM W/STONES NO ROCK, WATER @ 40", NO MOTTLING</p> <p>D8 60" DEEP 04/24/17 0-6" TOP SOIL 6"-60" WET CLAY LOAM NO ROCK, WATER @ 28", MOTTLING @ 28"</p> <p>D14 30" DEEP 04/24/17 0-6" TOP SOIL 6"-30" CLAY LOAM NO ROCK, WATER, OR MOTTLING</p>


PERCOLATION DATA:	<p>* P1 15" DEEP 04/24/17 FINISH 3:55 4:22 4:50 START 3:11 3:55 4:23 TIME :24 :27 :27 STABILIZED PERCOLATION RATE: 27 MINUTES /INCH</p> <p>* P2A 12" DEEP 06/15/17 FINISH 2:20 2:38 3:20 4:05 4:09 START 2:12 2:21 2:39 3:22 4:06 TIME :08 :17 :41 :43 :43 STABILIZED PERCOLATION RATE: 43 MINUTES /INCH</p> <p>* P2B 24" DEEP 06/15/17 FINISH 1:10 1:47 2:32 3:29 4:49 START 12:52 1:11 1:48 2:35 3:30 TIME :18 :36 :44 :54 :54 STABILIZED PERCOLATION RATE: 54 MINUTES /INCH</p> <p>* P3A 12" DEEP 06/15/17 FINISH 2:21 2:30 2:39 START 2:14 2:22 2:31 TIME :07 :08 :08 STABILIZED PERCOLATION RATE: 8 MINUTES /INCH</p> <p>* P3B 24" DEEP 06/15/17 FINISH 1:24 2:03 2:44 3:27 4:18 START 12:55 1:25 2:04 2:38 3:29 TIME :29 :38 :40 :49 :49 STABILIZED PERCOLATION RATE: 49 MINUTES /INCH</p> <p align="center">**USED FOR DESIGN</p>	<p>* P11 12" DEEP 11/08/17 FINISH 2:39 3:45 4:51 START 1:52 2:39 3:45 TIME :47 :56 :56 STABILIZED PERCOLATION RATE: 66 MINUTES /INCH</p> <p>* P12 12" DEEP 11/08/17 FINISH 1:45 3:40 4:40 START 2:40 2:40 3:40 TIME :55 :60 :60 STABILIZED PERCOLATION RATE: 60 MINUTES /INCH</p> <p>* P17 12" DEEP 07/03/18 FINISH 3:41 3:47 3:54 START 3:39 3:41 3:48 TIME :02 :06 :06 STABILIZED PERCOLATION RATE: 6 MINUTES /INCH</p> <p>* P19 12" DEEP 07/01/19 FINISH 3:02 3:17 3:32 START 2:49 3:03 3:18 TIME :13 :14 :14 STABILIZED PERCOLATION RATE: 14 MINUTES /INCH</p> <p align="center">**USED FOR DESIGN</p>	<p>* P4 16" DEEP 06/15/17 FINISH 3:42 4:10 4:40 START 3:29 3:43 4:13 TIME :13 :27 :27 STABILIZED PERCOLATION RATE: 27 MINUTES /INCH</p> <p>* P5 12" DEEP 06/16/17 FINISH 2:27 3:05 3:53 4:40 START 2:20 2:30 3:08 3:55 TIME :07 :35 :45 :45 STABILIZED PERCOLATION RATE: 45 MINUTES /INCH</p> <p>* P6 12" DEEP 06/16/18 FINISH 12:40 1:30 2:18 START 12:20 12:43 1:31 TIME :20 :47 :47 STABILIZED PERCOLATION RATE: 47 MINUTES /INCH</p> <p>* P7 12" DEEP 06/16/18 FINISH 10:28 11:21 12:15 START 10:17 10:29 11:25 TIME :11 :50 :50 STABILIZED PERCOLATION RATE: 50 MINUTES /INCH</p> <p align="center">**USED FOR DESIGN</p>	<p>* P13 12" DEEP 07/03/18 FINISH 11:26 11:30 11:35 START 11:24 11:26 11:31 TIME :02 :04 :04 STABILIZED PERCOLATION RATE: 4 MINUTES /INCH</p> <p>* P14 12" DEEP 07/03/18 FINISH 12:02 12:30 12:57 START 11:51 12:04 12:31 TIME :11 :26 :26 STABILIZED PERCOLATION RATE: 26 MINUTES /INCH</p> <p>* P15 12" DEEP 07/03/18 FINISH 1:35 1:49 2:02 START 1:24 1:37 1:50 TIME :11 :12 :12 STABILIZED PERCOLATION RATE: 12 MINUTES /INCH</p> <p>* P18 12" DEEP 07/01/19 FINISH 3:00 3:17 3:34 START 2:45 3:01 3:18 TIME :15 :16 :16 STABILIZED PERCOLATION RATE: 16 MINUTES /INCH</p> <p align="center">**USED FOR DESIGN</p>	<p>* P10 12" DEEP 11/08/17 FINISH 12:34 12:44 1:57 4:07 START 11:40 1:40 2:57 3:07 TIME :22 :45 :45 :60 STABILIZED PERCOLATION RATE: 60 MINUTES /INCH</p> <p>* P41 12" DEEP 12/20/18 FINISH 1:31 2:29 3:27 START 12:47 1:32 2:30 TIME :44 :57 :57 STABILIZED PERCOLATION RATE: 57 MINUTES /INCH</p> <p>* P42 12" DEEP 12/20/18 FINISH 1:12 1:20 1:38 2:02 2:49 START 1:05 1:12 1:21 1:38 2:14 TIME :07 :08 :17 :24 :25 STABILIZED PERCOLATION RATE: 25 MINUTES /INCH</p> <p align="center">**USED FOR DESIGN</p>	<p>* P8 12" DEEP 07/20/17 FINISH 12:41 1:05 3:12 START 1:03 1:50 3:57 TIME :22 :45 :45 STABILIZED PERCOLATION RATE: 45 MINUTES /INCH</p> <p>* P9 12" DEEP 07/120/17 FINISH 12:05 12:57 1:48 2:39 START 11:30 12:11 12:48 1:49 TIME :35 :46 :50 :50 STABILIZED PERCOLATION RATE: 50 MINUTES /INCH</p> <p>* P16 12" DEEP 07/03/18 FINISH 2:36 2:44 2:53 START 2:33 2:37 2:46 TIME :03 :07 :07 STABILIZED PERCOLATION RATE: 7 MINUTES /INCH</p> <p align="center">**USED FOR DESIGN</p>
-------------------	---	---	---	---	---	---

SEPTIC DESIGN CRITERIA:	<p>1. NO. OF BEDROOMS- 4 2. SEPTIC TANK DESIGN-1,250 GAL 3. STABILIZED PERCOLATION RATE- 45-60 MIN 4. FLOW RATE (GALS /DAY)- 440 5. DESIGN LENGTHS: 4 ROWS OF 11 ELJEN UNITS(44'ROWS) = 44 units total((41units REQ'D) * 6. SHALLOW FILL SYSTEM(18") 7. CURTAIN DRAIN REQUIRED</p>	<p>1. NO. OF BEDROOMS- 4 2. SEPTIC TANK DESIGN-1,250 GAL 3. STABILIZED PERCOLATION RATE- 31-45 MIN 4. FLOW RATE (GALS /DAY)- 440 5. DESIGN LENGTHS: 4 ROWS OF 10 ELJEN UNITS(40'ROWS) = 40 units total((37units REQ'D) * 6. SHALLOW FILL SYSTEM(18") 7. CURTAIN DRAIN REQUIRED</p>	<p>1. NO. OF BEDROOMS- 4 2. SEPTIC TANK DESIGN-1,250 GAL 3. STABILIZED PERCOLATION RATE- 45-60 MIN 4. FLOW RATE (GALS /DAY)- 440 5. DESIGN LENGTHS: 4 ROWS OF 11 ELJEN UNITS(44'ROWS) = 44 units total((41units REQ'D) * 6. SHALLOW FILL SYSTEM 7. CURTAIN DRAIN REQUIRED 8. RESERVE AREA REQUIRED PUMP CHAMBER</p>	<p>1. NO. OF BEDROOMS- 4 2. SEPTIC TANK DESIGN-1,250 GAL 3. STABILIZED PERCOLATION RATE- 46-60 MIN 4. FLOW RATE (GALS /DAY)- 440 5. DESIGN LENGTHS: 4 ROWS OF 11 ELJEN UNITS(44'ROWS) = 44 units total((41units REQ'D) * 6. SHALLOW FILL SYSTEM (18") 7. CURTAIN DRAIN REQUIRED</p>	<p>1. NO. OF BEDROOMS- 4 2. SEPTIC TANK DESIGN-1,250 GAL 3. STABILIZED PERCOLATION RATE- 46-60 MIN 4. FLOW RATE (GALS /DAY)- 440 5. DESIGN LENGTHS: 4 ROWS OF 11 ELJEN UNITS(44'ROWS) = 44 units total((41units REQ'D) * 6. SHALLOW FILL SYSTEM(18") 7. CURTAIN DRAIN REQUIRED 8. PUMP CHAMBER REQUIRED</p>
-------------------------	--	--	---	---	---

SEPTIC SYSTEM GENERAL NOTES:		STANDARD NOTES:																				
<p>1. ALL PORTIONS OF THE SEPTIC FIELD WILL BE A MINIMUM DISTANCE OF 200 FEET UP SLOPE AND 100 FEET DOWN SLOPE FROM ANY WELL.</p> <p>2. SEPTIC TANK TO BE LOCATED A MINIMUM DISTANCE OF 10 FEET FROM ANY BUILDING OR PROPERTY LINE AND 50' FROM WELL.</p> <p>3. CELLAR DRAINS, ROOF DRAINS OR FOOTING DRAINS SHALL NOT BE DISCHARGED IN OR INTO THE VICINITY OF ABSORPTION FIELD.</p> <p>4. NO SWIMMING POOLS, DRIVEWAYS, OR STRUCTURES THAT MAY COMPACT THE SOIL SHALL BE CONSTRUCTED OVER ANY PORTION OF THE ABSORPTION FIELD.</p> <p>5. NO TRENCHES TO BE INSTALLED IN WET SOIL.</p> <p>6. RAKE SIDES AND BOTTOM OF TRENCH PRIOR TO PLACING GRAVEL IN ABSORPTION TRENCH.</p> <p>7. GROUT ALL PIPE PENETRATIONS TO CONC. SEPTIC TANK & DISTRIBUTION BOX.</p> <p>8. DISTRIBUTION LINES ARE TO BE CAPPED.</p> <p>9. THE PERIMETER OF THE ABSORPTION FIELD SHOULD BE GRADED TO DIVERT SURFACE WATER.</p> <p>10. ALL NEWLY DISTURBED AREAS SHALL BE IMMEDIATELY STABILIZED UPON CONSTRUCTION COMPLETION USING GRASS SEED & MULCH.</p> <p>11. NO SEWAGE SYSTEM SHALL BE PLACED WITHIN 100' OF ANY WATER COURSE OR 35' DRAINAGE DITCH.</p> <p>12. ALL LAUNDRY AND KITCHEN WASTES SHALL BE DISCHARGED INTO SEWAGE SYSTEM.</p>	<p>13. BENDS SHALL BE USED WHEN ENTRANCE OR EXIT FROM SEPTIC TANK IS NOT APPROXIMATELY STRAIGHT. IF BENDS ARE USED AT POINTS OTHER THAN ENTRANCE OR EXIT POINTS, THEN A CLEANOUT IS REQUIRED.</p> <p>14. THE DESIGN AND LOCATION OF THE SANITARY FACILITIES SHALL NOT BE CHANGED WITHOUT RESUBMISSION FOR APPROVAL.</p> <p>15. HEAVY EQUIPMENT SHALL BE KEPT OFF THE AREA OF THE ABSORPTION FIELDS EXCEPT DURING THE ACTUAL CONSTRUCTION. THERE SHALL BE NO UNNECESSARY MOVEMENT OF CONSTRUCTION EQUIPMENT IN THE ABSORPTION FIELD AREA BEFORE, DURING, OR AFTER CONSTRUCTION.</p> <p>16. THIS SYSTEM WAS NOT DESIGNED TO ACCOMMODATE GARBAGE GRINDERS, JACUZZI TYPE SPA TUBS OVER 100 GALLONS, OR WATER CONDITIONERS. AS SUCH, THESE ITEMS SHALL NOT BE INSTALLED UNLESS THE SYSTEM IS REDESIGNED TO ACCOUNT FOR THESE.</p> <p>17. THERE MUST BE AN UNINTERRUPTED POSITIVE SLOPE FROM THE SEPTIC TANK (OR ANY PUMPING OR DOSING CHAMBER) TO THE HOUSE, ALLOWING SEPTIC GASES TO DISCHARGE THROUGH THE STACK VENT.</p> <p>18. THE PURCHASER OF THIS LOT SHALL BE PROVIDED WITH A COPY OF THE APPROVED PLANS AND AN ACCURATE AS-BUILT DRAWING OF ANY EXISTING SANITARY FACILITIES.</p> <p>19. THE DESIGN ENGINEER WILL BE REQUIRED TO CERTIFY THE COMPLETED DISPOSAL FACILITY.</p> <p>20. AN ASBUILT SURVEY AND CERTIFICATION SHALL BE PROVIDED TO THE TOWN OF NEWBURGH CODE ENFORCEMENT DEPARTMENT PRIOR TO ISSUANCE OF A CERTIFICATION OF OCCUPANCY.</p>	<p>THE DESIGN, CONSTRUCTION AND INSTALLATION SHALL BE IN ACCORDANCE WITH THIS PLAN AND GENERALLY ACCEPTED STANDARDS IN EFFECT AT THE TIME OF CONSTRUCTION WHICH INCLUDE:</p> <p>"APPENDIX 75-A, WASTE TREATMENT - INDIVIDUAL HOUSEHOLD SYSTEMS, NEW YORK STATE SANITARY CODE." "WASTE TREATMENT HANDBOOK, INDIVIDUAL HOUSEHOLD SYSTEMS, NEW YORK STATE DEPARTMENT OF HEALTH." "RURAL WATER SUPPLY, NEW YORK STATE DEPARTMENT OF HEALTH." "PLANNING THE SUBDIVISION AS PART OF THE TOTAL ENVIRONMENT, NEW YORK STATE DEPARTMENT OF HEALTH."</p> <p>"THIS PLAN IS APPROVED AS MEETING THE APPROPRIATE AND APPLIED TECHNICAL STANDARDS, GUIDELINES, POLICIES AND PROCEDURES FOR ARRANGEMENT OF SEWAGE DISPOSAL AND TREATMENT AND WATER SUPPLY FACILITIES."</p> <p>ALL WELLS AND S.D.S. EXISTING OR APPROVED WITHIN 200' OF THE PROPOSED WELLS AND S.D.S. ARE SHOWN ON THIS PLAN ALONG WITH ANY OTHER ENVIRONMENTAL HAZARDS IN THE AREA THAT MAY AFFECT THE DESIGN AND FUNCTIONAL ABILITY OF THE S.D.S. AND WELL. IT SHALL BE DEMONSTRATED BY THE CONTRACTOR TO THE CERTIFYING ENGINEER THAT THE SEPTIC TANK IS SEALED, WATER TIGHT AND ACCEPTABLE FOR USE. THIS SHALL REQUIRE, AS A MINIMUM, THE FILLING OF THE TANK WITH WATER TO OBSERVE IF IT IS IN FACT SEALED, WATERTIGHT AND ACCEPTABLE FOR USE.</p> <p>ALL PROPOSED WELLS AND SERVICE LINES ON THIS PLAN ARE ACCESSIBLE FOR INSTALLATION AND PLACEMENT.</p> <p>TRENCH BOTTOMS TO BE SET LEVEL AND PARALLEL TO EXISTING CONTOURS.</p> <p>MAXIMUM DEPTH OF USABLE FILL PLUS 6" OF TOPSOIL SHALL NOT EXCEED 30".</p>	<p>* SEWAGE DISPOSAL SYSTEMS MUST BE CONSTRUCTED USING THE "ELJEN B4.3 GSF TRENCH" AS MANUFACTURED BY ELJEN SYSTEMS. SEE ELJEN SYSTEMS NOTES AND DETAILS ON SHEET 4.</p> <p align="center">THIS SHEET IS INVALID AND VOID UNLESS ACCOMPANIED BY REMAINING SHEETS IN SET.</p> <table border="1"> <tr> <td rowspan="2">ENGINEER</td> <td colspan="4">TALCOTT ENGINEERING DESIGN PLLC 1 GARDNERTOWN ROAD NEWBURGH, NY 12550 (845)-569-8400 (FAX)(845)-569-4583 TALCOTTDESIGN12@GMAIL.COM</td> </tr> <tr> <td align="center" colspan="4">SEPTIC DESIGN & TESTING PROPOSED SUBDIVISION ENTITLED CHADWICK WOODS ROUTE 300, SBL 14-1-51 TOWN OF NEWBURGH, ORANGE COUNTY, NY</td> </tr> <tr> <td>DATE</td> <td>SCALE</td> <td>JOB NUMBER</td> <td colspan="2">SHEET NUMBER</td> </tr> <tr> <td>01/11/19</td> <td>N.T.S.</td> <td>17100- MMR</td> <td colspan="2">3 OF 7</td> </tr> </table>	ENGINEER	TALCOTT ENGINEERING DESIGN PLLC 1 GARDNERTOWN ROAD NEWBURGH, NY 12550 (845)-569-8400 (FAX)(845)-569-4583 TALCOTTDESIGN12@GMAIL.COM				SEPTIC DESIGN & TESTING PROPOSED SUBDIVISION ENTITLED CHADWICK WOODS ROUTE 300, SBL 14-1-51 TOWN OF NEWBURGH, ORANGE COUNTY, NY				DATE	SCALE	JOB NUMBER	SHEET NUMBER		01/11/19	N.T.S.	17100- MMR	3 OF 7	
ENGINEER	TALCOTT ENGINEERING DESIGN PLLC 1 GARDNERTOWN ROAD NEWBURGH, NY 12550 (845)-569-8400 (FAX)(845)-569-4583 TALCOTTDESIGN12@GMAIL.COM																					
	SEPTIC DESIGN & TESTING PROPOSED SUBDIVISION ENTITLED CHADWICK WOODS ROUTE 300, SBL 14-1-51 TOWN OF NEWBURGH, ORANGE COUNTY, NY																					
DATE	SCALE	JOB NUMBER	SHEET NUMBER																			
01/11/19	N.T.S.	17100- MMR	3 OF 7																			

REVISIONS			
REV.:	DATE:	BY:	DESCRIPTION:
6	02/10/22	RBM	REVISED PER BOARD PB COMMENTS
5	12/09/21	RBM	REVISED PER OCHD
4	07/07/21	RBM	REVISED PER BOARD PB COMMENTS
3	05/12/21	RBM	REVISED PER BOARD PB COMMENTS
2	03/12/21	RBM	REVISED PER BOARD PB COMMENTS
1	06/18/20	RBM	REVISED PER BOARD PB COMMENTS

ENGINEER	TALCOTT ENGINEERING DESIGN PLLC 1 GARDNERTOWN ROAD NEWBURGH, NY 12550 (845)-569-8400 (FAX)(845)-569-4583 TALCOTTDESIGN12@GMAIL.COM			
	SEPTIC DESIGN & TESTING PROPOSED SUBDIVISION ENTITLED CHADWICK WOODS ROUTE 300, SBL 14-1-51 TOWN OF NEWBURGH, ORANGE COUNTY, NY			
DATE	SCALE	JOB NUMBER	SHEET NUMBER	
01/11/19	N.T.S.	17100- MMR	3 OF 7	

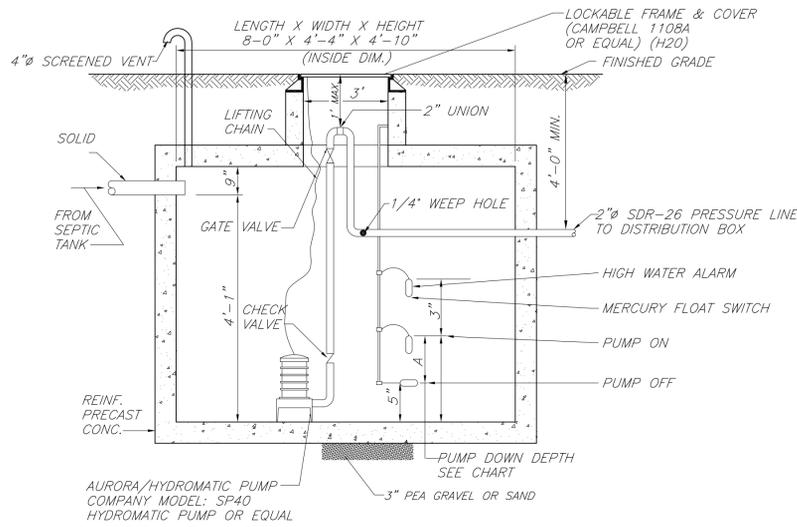

PUMP CHAMBER
N.T.S.

PUMP CHAMBER NOTES:


1. CONTRACTOR SHALL DETERMINE LENGTHS OF REQUIRED ELECTRICAL CABLE AND AVAILABLE VOLTAGE PRIOR TO ORDERING EQUIPMENT.
2. ALL WIRING SHALL CONFORM TO NATIONAL ELECTRICAL CODE & LOCAL CODE REQUIREMENTS.
3. THE POWER AND CONTROL WIRING SHALL BE MADE DIRECTLY TO THE CONTROL PANEL WITHOUT AND OUTSIDE SPLICES. CONTROL PANEL TO BE LOCATED INSIDE BASEMENT OF HOUSE AUDIBLE ALARMS AND FLASHING LIGHT.
4. A N.Y.S. PROFESSIONAL ENGINEER MUST CERTIFY TO THE CONSTRUCTION OF THE SYSTEM.
5. QUANTITY DOSED IS BASED UPON 3.5GAL/ELJEN UNIT AND 100% OF FORCE MAIN.
6. QUANTITY STORED IS BASED UPON (1) DAYS FLOW MINIMUM.
7. AS-BUILT MUST SHOW FORCE MAIN LOCATION.

LOT 5 PUMP CHAMBER DATA

PUMP DOWN DEPTH: 7 1/2"(A)
STORAGE CALC.: 21.61 GALS/IN
STORAGE DEPTH: 2'-9 1/2"
DOSE QTY (GALS.): 162.08 GALS.
STORAGE QTY (GALS.): 723.84 GALS.
MAX. ELEV. DIFFERENTIAL: 30'


LOT 5 DOSING QUANTITY

FORCE MAIN: 75' X 0.163GAL/LF = 12.23 GAL.
ELJEN LATS.: 44@3.5 = 154.00 GAL.
166.23 GAL. TOTAL

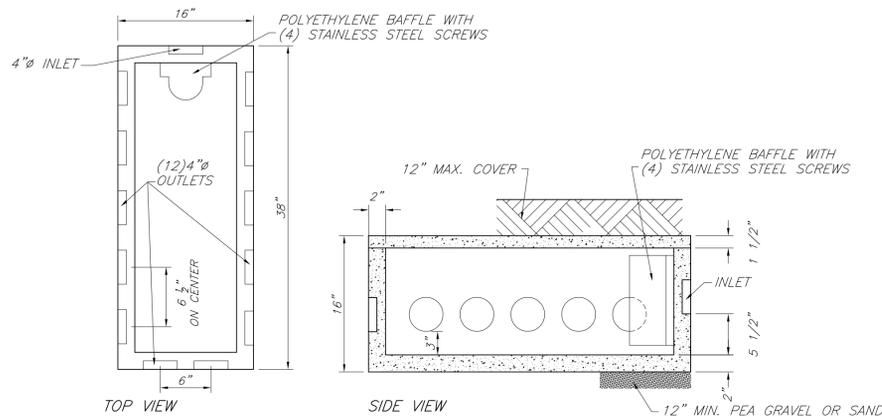

WOODARD'S 12 OUTLET DISTRIBUTION BOX OR EQUAL
N.T.S.


SPECIFICATIONS	
CONCRETE MINIMUM STRENGTH-	4,000 PSI AT 28 DAYS
REINFORCEMENT-	6"x6"10GA. WWF
AIR ENTRAPMENT-	5%
PIPE CONNECTION-	POLYLOK SEAL (PATENTED)
LOAD RATING-	300PSF WEIGHT= 325 LBS.

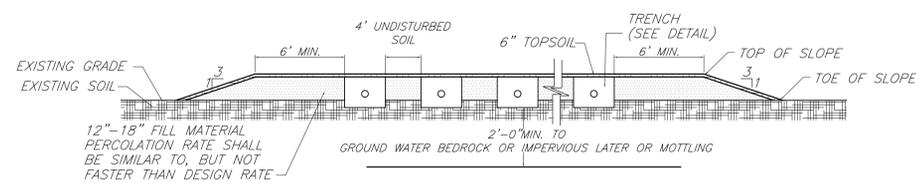

SHALLOW SYSTEM DETAIL
N.T.S.

NOTES:

1. BOTTOM OF ALL TRENCHES SHALL NOT BE ABOVE ORIGINAL USABLE SOIL.
2. MAXIMUM DEPTH OF USABLE FILL PLUS 6" OF TOPSOIL SHALL NOT EXCEED 30".
3. MAXIMUM COVER OVER TRENCH AGGREGATE SHALL NOT EXCEED 12".

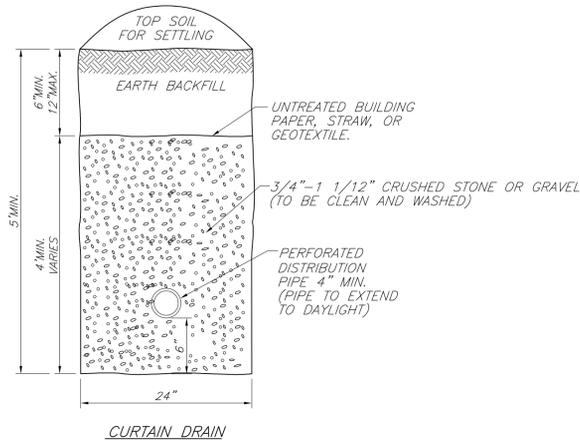


CURTAIN DRAIN




1. INSERT A SPEED LEVELER IN THE END OF ALL OUTLET PIPES IN THE DROPBOX.
2. ROTATE UNTIL EFFLUENT ENTERS ALL OUTLETS EQUALLY.


WOODARD'S SPEED LEVELER FSL-4
N.T.S.

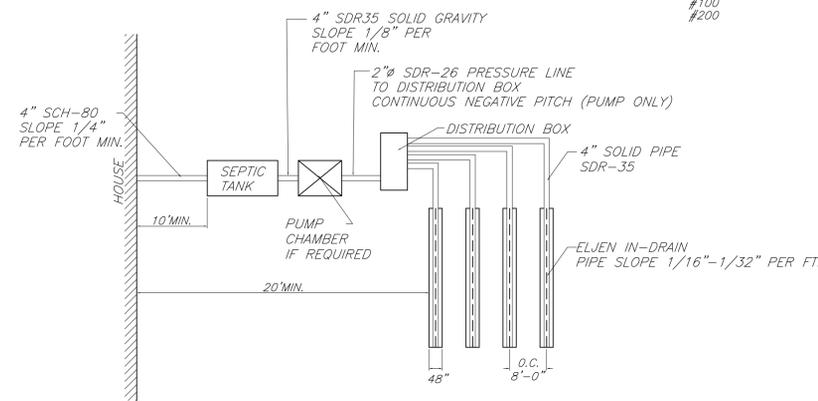

4" POLYLOK INLETS
BAFFLE CAN BE RELOCATED TO SIDES

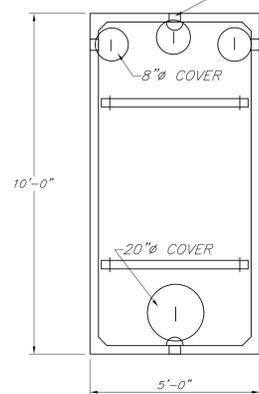


WOODARD'S 1250gal. SEPTIC TANK OR EQUAL
N.T.S.

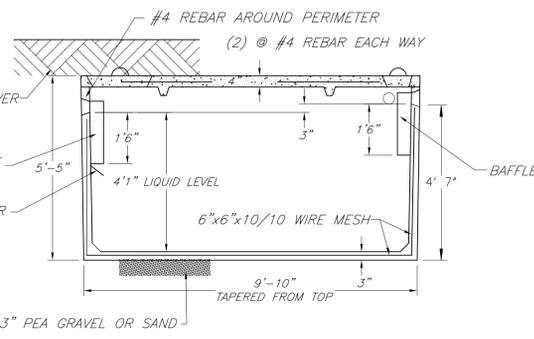


WOODARD'S 1250gal. SEPTIC TANK OR EQUAL
N.T.S.

SPECIFICATIONS	
CONCRETE MINIMUM STRENGTH-	4,000 PSI AT 28 DAYS
REINFORCEMENT-	6"x6"10GA. WWF, #4 REBAR
AIR ENTRAPMENT-	5%
CONSTRUCTION JOINT-	BUTYL RUBBER - BASE CEMENT
PIPE CONNECTION-	POLYLOK SEAL (PATENTED)
LOAD RATING-	300PSF WEIGHT = 9,500LBS

REVISIONS		
REV.:	DATE:	DESCRIPTION:
6	02/10/22	R.B.M. REVISED PER BOARD PB COMMENTS
5	12/09/21	R.B.M. REVISED PER OCHD
4	07/07/21	R.B.M. REVISED PER BOARD PB COMMENTS
3	05/21/21	R.B.M. REVISED PER BOARD PB COMMENTS
2	03/12/21	R.B.M. REVISED PER BOARD PB COMMENTS
1	06/18/20	R.B.M. REVISED PER BOARD PB COMMENTS

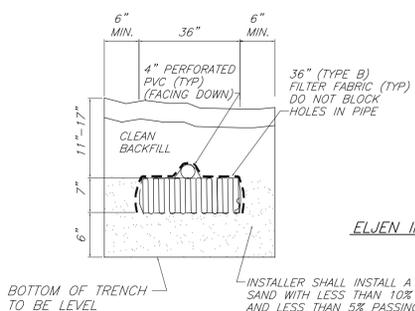


ELJEN IN-DRAIN SYSTEM CROSS SECTION
N.T.S.

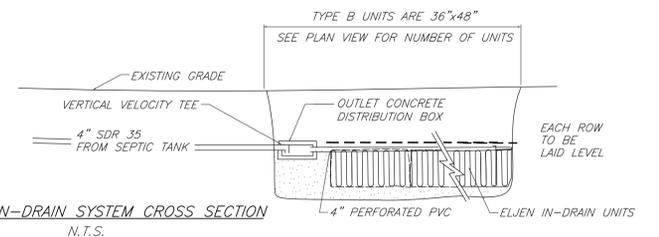

ELJEN IN-DRAIN SYSTEM
N.T.S.


SIEVE SIZE	SIEVE SQUARE OPENING SIZE	SPECIFICATIONS PERCENT PASSING (WET SIEVE)
0.375"	9.5mm	100.0-100.0
#4	4.75mm	95.0-100.0
#8	2.36mm	80.0-100.0
#16	1.18mm	50.0-85.0
#30	600um	25.0-60.0
#50	300um	5.0-30.0
#100	150um	<10.0
#200	75um	<5.0

ASTM C33 SAND SPECIFICATION

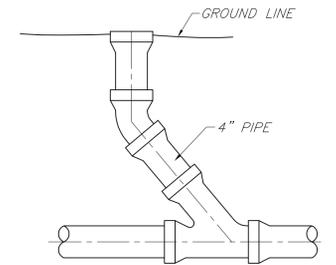

CLEANOUT DETAIL
N.T.S.

TO BE INSTALLED BEFORE BEND AT ALL BEND LOCATIONS AND AT EVER 75' OF STRAIGHT PIPE. (DO NOT USED WITH PUMP CHAMBER)

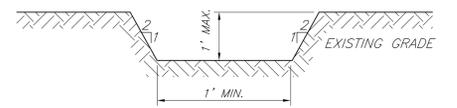

GRASS SWALE DETAIL
N.T.S.


THIS SHEET IS INVALID AND VOID UNLESS ACCOMPANIED BY REMAINING SHEETS IN SET.

ENGINEER	TALCOTT ENGINEERING DESIGN PLLC			
	1 GARDNERTOWN ROAD NEWBURGH, NY 12550 (845)-569-8400 (FAX)(845)-569-4583 TALCOTTDESIGN12@GMAIL.COM			
SEPTIC DETAILS				
PROPOSED SUBDIVISION ENTITLED CHADWICK WOODS				
ROUTE 300, SBL 14-1-51				
TOWN OF NEWBURGH, ORANGE COUNTY, NY				
DATE	SCALE	JOB NUMBER	SHEET NUMBER	
01/11/19	N.T.S.	17100- MMR	4 OF 7	


CHARLES T. BROWN, P.E.

CONSTRUCTION SCHEDULE FOR EACH LOT

1. OBTAIN PLAN APPROVAL AND OTHER APPLICABLE PERMITS.
2. FLAG THE WORK LIMITS
3. HOLD PRE-CONSTRUCTION CONFERENCE AT LEAST ONE WEEK PRIOR TO STARTING CONSTRUCTION.
4. INSTALL TEMPORARY GRAVEL CONSTRUCTION ENTRANCE/EXIT.
5. INSTALL SILT FENCE
6. COMPLETE SITE CLEARING
7. ROUGH GRADE SITE, STOCKPILE TOPSOIL, INSTALL DRIVEWAY CULVERT
8. EXCAVATE FOR FOUNDATION
9. BUILD FOUNDATION
10. FRAME HOUSE
11. BACKFILL FOUNDATION
12. FINISH THE SLOPES AROUND BUILDINGS AS SOON AS ROUGH GRADING IS COMPLETE. LEAVE THE SURFACE SLIGHTLY ROUGHENED AND VEGETATE AND MULCH IMMEDIATELY.
13. COMPLETE FINAL GRADING FOR DRIVEWAY AND BUILDING.
14. AFTER THE SITE IS STABILIZED, REMOVE ALL TEMPORARY MEASURES AND INSTALL PERMANENT VEGETATION ON THE DISTURBED AREAS.
15. ESTIMATED TIME BEFORE FINAL STABILIZATION--9 MONTHS.

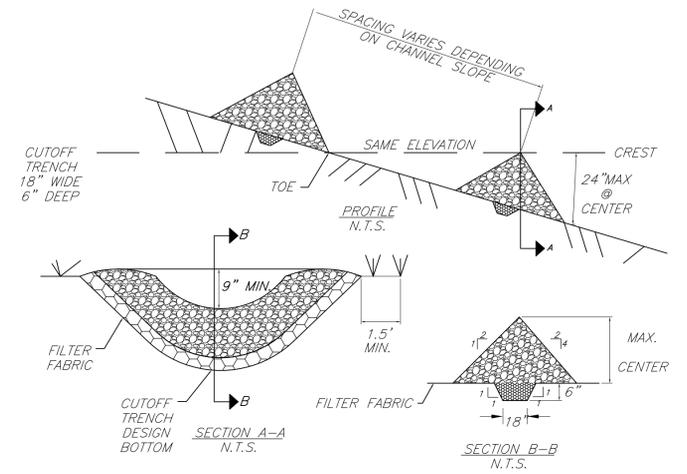


ROCK DAMS FOR SILTATION CONTROL
 N.T.S.
 DRAINAGE AREA: <5ac
 BOTTOM WIDTH: 4'
 DEPTH: 1'
 SIDE SLOPE: 2:1 OR FLATER
 GRADE: .5%min-20%max.

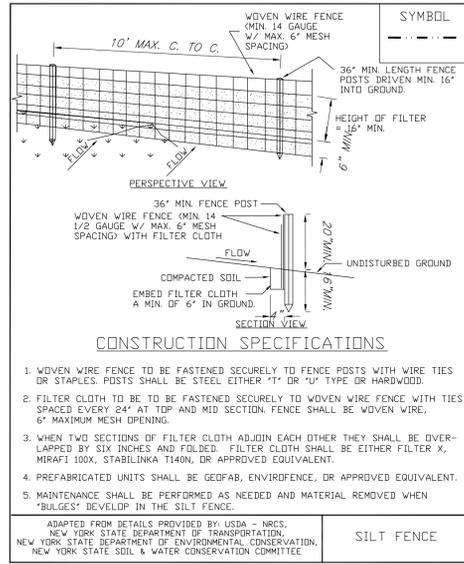

- CONSTRUCTION SPECIFICATIONS**
1. WOVEN WIRE FENCE TO BE FASTENED SECURELY TO FENCE POSTS WITH WIRE TIES OR STAPLES. POSTS SHALL BE STEEL EITHER "T" OR "U" TYPE OR HARDWOOD.
 2. FILTER CLOTH TO BE TO BE FASTENED SECURELY TO WOVEN WIRE FENCE WITH TIES SPACED EVERY 24" AT TOP AND MID SECTION. FENCE SHALL BE WOVEN WIRE, 6" MAXIMUM MESH OPENING.
 3. WHEN TWO SECTIONS OF FILTER CLOTH ADJOIN EACH OTHER THEY SHALL BE OVERLAPPED BY SIX INCHES AND FOLDED. FILTER CLOTH SHALL BE EITHER FILTER X, MIRAFL 100X, STABILINKA T140N, OR APPROVED EQUIVALENT.
 4. PREFABRICATED UNITS SHALL BE GEOTAB, ENVIRFENCE, OR APPROVED EQUIVALENT.
 5. MAINTENANCE SHALL BE PERFORMED AS NEEDED AND MATERIAL REMOVED WHEN "BULGES" DEVELOP IN THE SILT FENCE.

ADAPTED FROM DETAILS PROVIDED BY USDA - NRCS, NEW YORK STATE DEPARTMENT OF TRANSPORTATION, NEW YORK STATE DEPARTMENT OF ENVIRONMENTAL CONSERVATION, NEW YORK STATE SOIL & WATER CONSERVATION COMMITTEE.

SILT FENCE

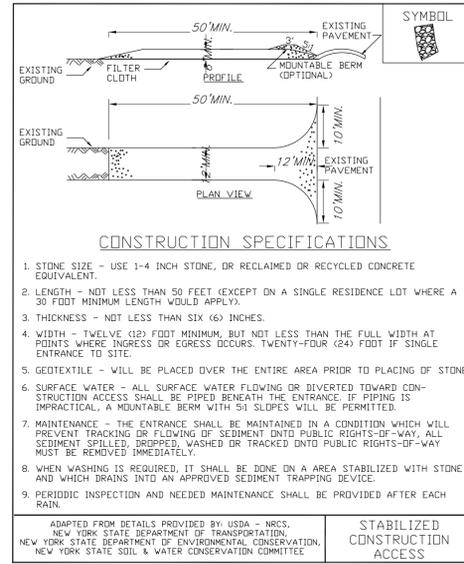


CONSTRUCTION SPECIFICATIONS

1. STONE SIZE - USE 1-4 INCH STONE, OR RECLAIMED OR RECYCLED CONCRETE EQUIVALENT.
2. LENGTH - NOT LESS THAN 50 FEET (EXCEPT ON A SINGLE RESIDENCE LOT WHERE A 30 FOOT MINIMUM LENGTH WOULD APPLY).
3. THICKNESS - NOT LESS THAN SIX (6) INCHES.
4. WIDTH - TWELVE (12) FOOT MINIMUM, BUT NOT LESS THAN THE FULL WIDTH AT POINTS WHERE INGRESS OR EGRESS OCCURS. TWENTY-FOUR (24) FOOT IF SINGLE ENTRANCE TO SITE.
5. GEOTEXTILE - WILL BE PLACED OVER THE ENTIRE AREA PRIOR TO PLACING OF STONE.
6. SURFACE WATER - ALL SURFACE WATER FLOWING OR DIVERTED TOWARD CONSTRUCTION ACCESS SHALL BE PIPED BENEATH THE ENTRANCE. IF PIPING IS IMPRACTICAL, A MOUNTABLE BERM WITH 5:1 SLOPES WILL BE PERMITTED.
7. MAINTENANCE - THE ENTRANCE SHALL BE MAINTAINED IN A CONDITION WHICH WILL PREVENT TRACKING OR FLOWING OF SEDIMENT INTO PUBLIC RIGHTS-OF-WAY. ALL SEDIMENT SPILLED, DROPPED, WASHED OR TRACKED ONTO PUBLIC RIGHTS-OF-WAY MUST BE REMOVED IMMEDIATELY.
8. WHEN WASHING IS REQUIRED, IT SHALL BE DONE ON A AREA STABILIZED WITH STONE AND WHICH DRAINS INTO AN APPROVED SEDIMENT TRAPPING DEVICE.
9. PERIODIC INSPECTION AND NEEDED MAINTENANCE SHALL BE PROVIDED AFTER EACH RAIN.

ADAPTED FROM DETAILS PROVIDED BY USDA - NRCS, NEW YORK STATE DEPARTMENT OF TRANSPORTATION, NEW YORK STATE DEPARTMENT OF ENVIRONMENTAL CONSERVATION, NEW YORK STATE SOIL & WATER CONSERVATION COMMITTEE.

STABILIZED CONSTRUCTION ACCESS

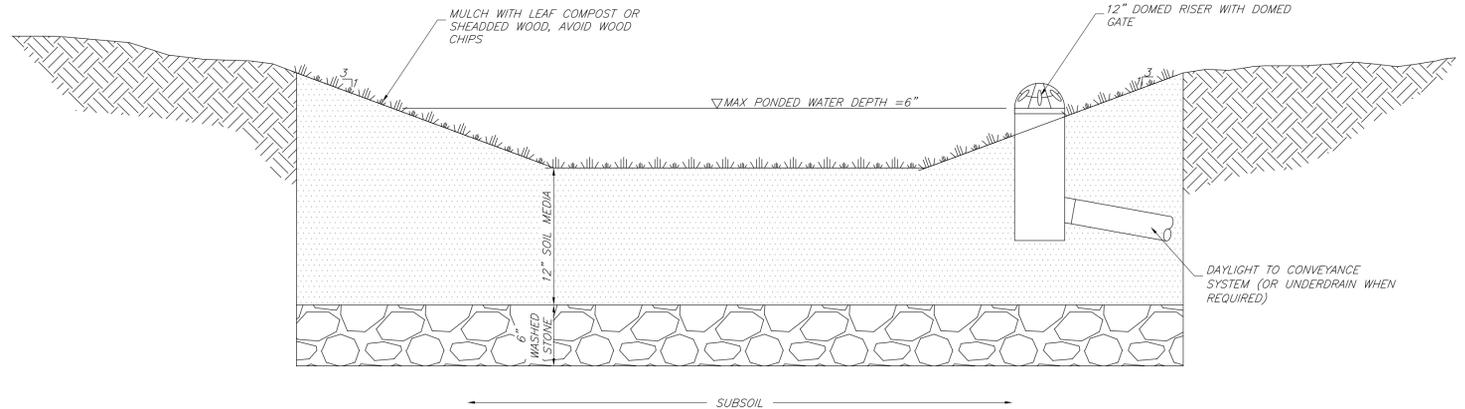

RAIN GARDEN PROFILE
 N.T.S.

- NOTES:**
1. RAIN GARDENS SHALL BE SPECIFICALLY LOCATED ON PLOT PLAN FOR BUILDING PERMITS.
 2. RAIN GARDENS SHALL BE SIZED AND CONSTRUCTED PER 5.3.7. OF THE NYS STORM WATER DESIGN MANUAL.
 3. RAIN GARDEN SHALL BE SIZED PER SPECIFIC PROPOSED HOUSE ON EACH LOT.
 4. RAIN GARDEN CALCS SHALL BE ON EACH PLOT PLANS.

VEGETATION REQUIREMENTS

- 1.) SITE PREPARATION
 - A. INSTALL NEEDED WATER AND EROSION CONTROL MEASURES AND BRING AREA TO BE SEED TO DESIRED GRADES USING A MINIMUM OF 4 IN. TOPSOIL.
 - B. PREPARE SEEDBED BY LOOSENING SOIL TO A DEPTH OF 4-6 INCHES.
 - C. LIME TO A PH OF 6.5
 - E. FERTILIZE AS PER SOIL TEST OR, IF FERTILIZER MUST BE APPLIED BEFORE SOIL TEST RESULTS ARE RECEIVED, APPLY 850 POUNDS OF 5-10-10 OR EQUIVALENT PER ACRE (20 LBS/1,000 SQ. FT.)
 - F. INCORPORATE LIME AND FERTILIZER IN TOP 2-4 INCHES OF TOPSOIL.
 - G. SMOOTH. REMOVE ALL STONES OVER 1 INCH IN DIAMETER, STICKS, AND FOREIGN MATTER FROM THE SURFACE. FIRM THE SEEDBED.
- 2.) PLANTING--SUNNY LOCATION.

USE A CULTIPACKER TYPE SEEDER IF POSSIBLE. SEED TO A DEPTH OF 1/8 TO 1/4 INCH. IF SEED IS TO BE BROADCAST, CULTIPACK OR ROLL AFTER SEEDING. IF HYDROSEED, LIME AND FERTILIZER MAY BE APPLIED THROUGH THE SEEDER AND ROLLING IS NOT PRACTICAL. SEED USING THE FOLLOWING MIX AND RATES

GRASS SEEDING CHART

SPECIES (% BY WEIGHT)	LBS./1,000SQ.FT	LBS./ACRE
65% KENTUCKY BLUEGRASS BLEND	2.0-2.6	85-114
20% PERENNIAL RYEGRASS	0.6-0.8	26-35
15% FINE FENCUSUE	0.4-0.6	19-26
	3.0-4.0	130-175
100% TALL FENCUSUE, TURF-TYPE, FINE LEAF	3.4-4.6	150-200

- 3.) WHEN USING THE CULTIPACKER OR BROADCAST SEED METHOD, MULCH USING SMALL GRAIN STRAW, APPLIED AT A RATE OF 2 TONS PER ACRE, AND ANCHOR WITH A NETTING OR TACKIFIER. HYDROSEED APPLICATIONS SHOULD INCLUDE MULCH, FERTILIZER AND SEED. COMMON WHITE CLOVER CAN BE ADDED TO MIXTURES AT THE RATE OF 1-2 LBS/ACRE TO HELP MAINTAIN GREEN COLOR DURING THE DRY SUMMER PERIOD, HOWEVER, THEY WILL NOT WITHSTAND HEAVY TRAFFIC. FERTILIZING--FIRST YEAR, (SPRING SEEDLINGS) THREE TO FOUR WEEKS AFTER GERMINATION APPLY 1 POUND NITROGEN/1,000 SQUARE FEET USING A COMPLETE FERTILIZER WITH A 2-1-1 OR 4-1-3 RATIO OR AS RECOMMENDED BY SOIL TEST RESULTS. FOR SUMMER AND EARLY FALL SEEDINGS, APPLY AS ABOVE UNLESS AIR TEMPERATURES ARE ABOVE 85°F FOR EXTENDED PERIOD. WAIT UNTIL HEAT WAVE IS OVER TO FERTILIZE. FOR LATE FALL/ WINTER SEEDINGS, FERTILIZE IN SPRING. RESTRICT USE--NEW SEEDLINGS SHOULD BE PROTECTED FROM USE FOR ONE FULL YEAR TO ALLOW DEVELOPMENT OF A DENSE SOD WITH GOOD ROOT STRUCTURE

THIS SHEET IS INVALID AND VOID UNLESS ACCOMPANIED BY REMAINING SHEETS IN SET.


ENGINEER	TALCOTT ENGINEERING DESIGN PLLC GARDNERTOWN ROAD NEWBURGH, NY 12550 (845)-569-8400 (FAX)(845)-569-4583 TALCOTTDESIGN12@GMAIL.COM			
	EROSION CONTROL DETAILS PROPOSED SUBDIVISION ENTITLED CHADWICK WOODS ROUTE 300, SBL 14-1-51 TOWN OF NEWBURGH, ORANGE COUNTY, NY			
DATE	SCALE	JOB NUMBER	SHEET NUMBER	
01/11/18	N.T.S.	17100- MMR	5 OF 7	

REVISIONS			
REV.:	DATE:	BY:	DESCRIPTION:
5	02/10/22	RBM	REVISED PER BOARD PB COMMENTS
4	12/09/21	RBM	REVISED PER OCHD
3	07/07/21	RBM	REVISED PER BOARD PB COMMENTS
2	05/21/21	RBM	REVISED PER BOARD PB COMMENTS
1	06/18/20	RBM	REVISED PER BOARD PB COMMENTS

CHARLES T. BROWN, P.E.


TOWN OF NEWBURGH WATER SYSTEM NOTES FOR SITE PLANS

- CONSTRUCTION OF POTABLE WATER UTILITIES AND CONNECTION TO THE TOWN OF NEWBURGH WATER SYSTEM REQUIRES A PERMIT FROM THE TOWN OF NEWBURGH WATER DEPARTMENT. ALL WORK AND MATERIALS SHALL CONFORM TO THE REQUIREMENTS OF THE NYSDOH AND THE TOWN OF NEWBURGH.
- ALL WATER SERVICE LINES FOUR (4) INCHES AND LARGER IN DIAMETER SHALL BE CEMENT LINED CLASS 52 DUCTILE IRON PIPE CONFORMING TO ANSI/AWWA C151/A21.51 FOR DUCTILE IRON PIPE, LATEST REVISION. JOINTS SHALL BE EITHER PUSH-ON OR MECHANICAL JOINT AS REQUIRED.
- THRUST RESTRAINT OF THE PIPE SHALL BE THROUGH THE USE OF JOINT RESTRAINT. THRUST BLOCKS ARE NOT ACCEPTABLE. JOINT RESTRAINT SHALL BE THROUGH THE USE OF MECHANICAL JOINT PIPE WITH RETAINER GLANDS. ALL FITTINGS AND VALVES SHALL ALSO BE INSTALLED WITH RETAINER GLANDS FOR JOINT RESTRAINT. RETAINER GLANDS SHALL BE EBBA IRON MEGALUG SERIES 1100 OR APPROVED EQUAL. THE USE OF A MANUFACTURED RESTRAINED JOINT PIPE IS ACCEPTABLE WITH PRIOR APPROVAL OF THE WATER DEPARTMENT.
- ALL FITTINGS SHALL BE CAST IRON OR DUCTILE IRON, MECHANICAL JOINT, CLASS 250 AND CONFORM TO ANSI/AWWA C110/A21.10 FOR DUCTILE AND GRAY IRON FITTINGS OR ANSI/AWWA C153/A21.53 FOR DUCTILE IRON COMPACT FITTINGS, LATEST REVISION.
- ALL VALVES 4 TO 12 INCHES SHALL BE RESILIENT WEDGE GATE VALVES CONFORMING TO ANSI/AWWA C509 SUCH AS MUELLER MODEL A-2360-23 OR APPROVED EQUAL. ALL GATE VALVES SHALL OPEN LEFT (COUNTERCLOCKWISE).
- TAPPING SLEEVE SHALL BE MECHANICAL JOINT SUCH AS MUELLER H-615 OR EQUAL. TAPPING VALVES 4 TO 12 INCHES SHALL BE RESILIENT WEDGE GATE VALVES CONFORMING TO ANSI/AWWA C509 SUCH AS MUELLER MODEL T-2360-19 OR APPROVED EQUAL. ALL TAPPING SLEEVES AND VALVES SHALL BE TESTED TO 150 PSI MINIMUM; TESTING OF THE TAPPING SLEEVE AND VALVE MUST BE WITNESSED AND ACCEPTED BY THE TOWN OF NEWBURGH WATER DEPARTMENT PRIOR TO CUTTING INTO THE PIPE.
- ALL HYDRANTS SHALL BE CLOW-EDDY F-2640 CONFORMING TO AWWA STANDARD C502, LATEST REVISION. ALL HYDRANTS SHALL INCLUDE A 5/8 INCH MAIN VALVE OPENING, TWO 2 1/2 INCH DIAMETER NPT HOSE NOZZLES, ONE 4 INCH NPT STEAMER NOZZLE, A 6 INCH DIAMETER INLET CONNECTION AND A 1 1/2 INCH PENTAGON OPERATING NUT. ALL HYDRANTS SHALL OPEN LEFT (COUNTER-CLOCKWISE). HYDRANTS ON MAINS TO BE DEDICATED TO THE TOWN SHALL BE EQUIPMENT YELLOW. HYDRANTS LOCATED ON PRIVATE PROPERTY SHALL BE RED.
- ALL WATER SERVICE LINES TWO (2) INCHES IN DIAMETER AND SMALLER SHALL BE TYPE K COPPER TUBING. CORPORATION STOPS SHALL BE MUELLER H-1502N FOR 3/4 AND 1 INCH, MUELLER H-1500N OR B-2500N FOR 1 1/2 AND 2 INCH SIZES. CURB VALVES SHALL BE MUELLER H-1502-2N FOR 3/4 AND 1 INCH AND MUELLER B-25204N FOR 1 1/2 AND 2 INCH SIZES. CURB BOXES SHALL BE MUELLER H-10314N FOR 3/4 AND 1 INCH AND MUELLER H-10310N FOR 1 1/2 AND 2 INCH SIZES.
- ALL PIPE INSTALLATION SHALL BE SUBJECT TO INSPECTION BY THE TOWN OF NEWBURGH WATER DEPARTMENT. THE CONTRACTOR SHALL BE RESPONSIBLE FOR COORDINATING ALL INSPECTIONS AS REQUIRED WITH THE TOWN OF NEWBURGH WATER DEPARTMENT.
- THE WATER MAIN SHALL BE TESTED, DISINFECTED AND FLUSHED IN ACCORDANCE WITH THE TOWN OF NEWBURGH REQUIREMENTS. ALL TESTING, DISINFECTION AND FLUSHING SHALL BE COORDINATED WITH THE TOWN OF NEWBURGH WATER DEPARTMENT. PRIOR TO PUTTING THE WATER MAIN IN SERVICE SATISFACTORY SANITARY RESULTS FROM A CERTIFIED LAB MUST BE SUBMITTED TO THE TOWN OF NEWBURGH WATER DEPARTMENT. THE TEST SAMPLES MUST BE COLLECTED BY A REPRESENTATIVE OF THE TESTING LABORATORY AND WITNESSED BY THE WATER DEPARTMENT.
- THE FINAL LAYOUT OF THE PROPOSED WATER AND/OR SEWER CONNECTION, INCLUDING ALL MATERIALS, SIZE AND LOCATION OF SERVICE AND ALL APPURTENANCES, IS SUBJECT TO THE REVIEW AND APPROVAL OF THE TOWN OF NEWBURGH WATER AND/OR SEWER DEPARTMENT. NO PERMITS SHALL BE ISSUED FOR A WATER AND/OR SEWER CONNECTION UNTIL A FINAL LAYOUT IS APPROVED BY THE RESPECTIVE DEPARTMENT.

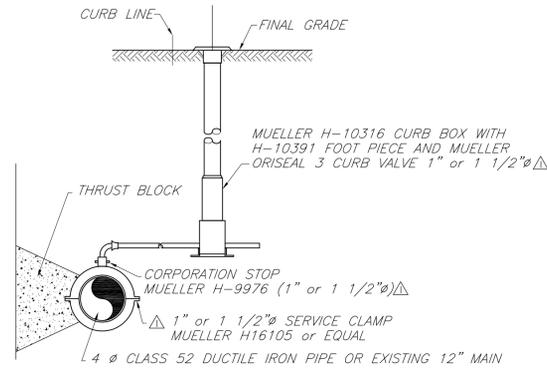


- NOTES**
- ALL WATER SERVICE LINES TO BE TYPE K COPPER TO CURB BOX, HDPE FROM CURB BOX TO HOUSE PLACED AT 4-6 MIN. DEPTH.
 - PROVIDED SLEEVES WHERE CURB BOX LIP WILL BE SET IN CONCRETE.
 - THE FOLLOWING ACCESSORIES SHALL BE PROVIDED TO THE THE OWNER:
 - SIX (6) SPARE LIDS w/PLUG (MUELLER 89981)
 - TWO (2) PENTAGON KEYS (MUELLER H-10323)
 - TWO (2) SHUT-OFF KEYS (MUELLER H-10321)

CURB STOP DETAIL
N.T.S.

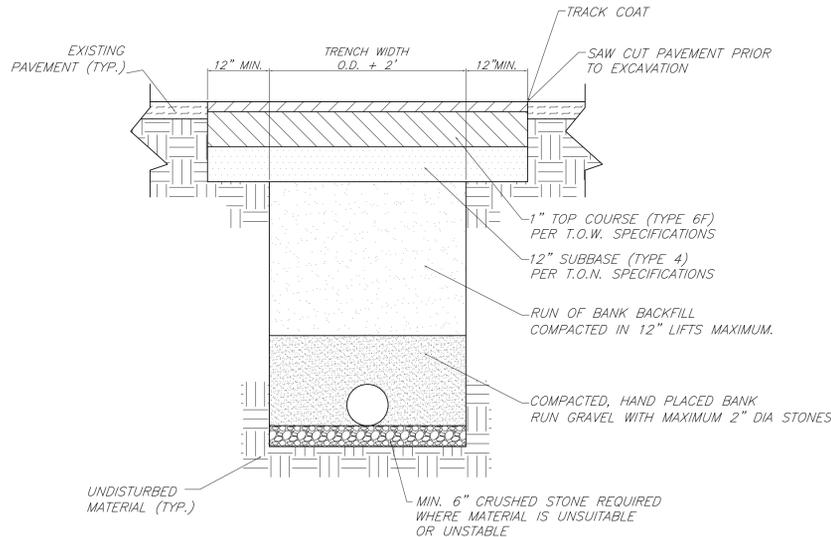


NOTE: MAXIMUM DEPTH OF COVER NOT EXCEED 6' WITHOUT APPROVAL OF THE TOWN WATER SUPERINTENDENT.

TRENCH EXCAVATION AND BACKFILL (UNDER PAVEMENT)
N.T.S.

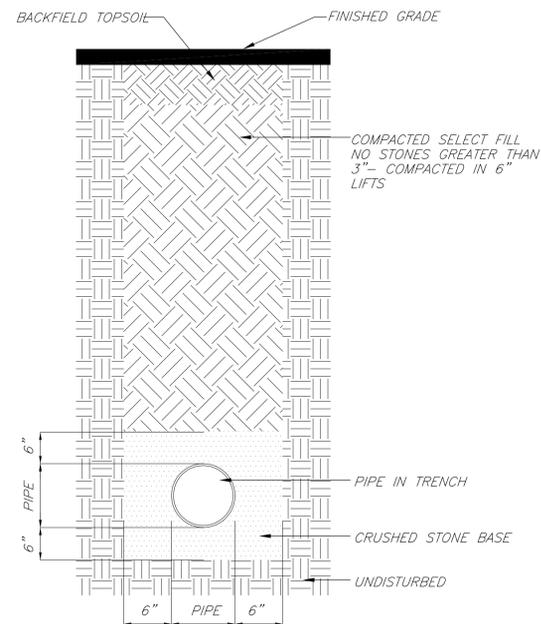

PIPE BEDDING DETAIL
NO SCALE

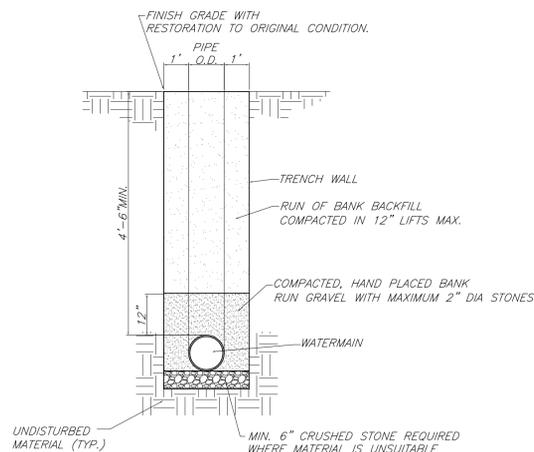

NOTE: MAXIMUM DEPTH OF COVER NOT EXCEED 6' WITHOUT APPROVAL OF THE TOWN WATER SUPRINTENDENT.


WATERMAIN TRENCH EXCAVATION AND BACKFILL (OUTSIDE PAVEMENT)
N.T.S.

THIS SHEET IS INVALID AND VOID UNLESS ACCOMPANIED BY REMAINING SHEETS IN SET.

ENGINEER	TALCOTT ENGINEERING DESIGN PLLC 1 GARDINERTOWN ROAD NEWBURGH, NY 12550 (845)-569-8400 (FAX)(845)-569-4583 TALCOTTDESIGN12@GMAIL.COM		
	PROPOSED SUBDIVISION ENTITLED CHADWICK WOODS ROUTE 300, SBL 14-1-51 TOWN OF NEWBURGH, ORANGE COUNTY, NY		
DATE	SCALE	JOB NUMBER	SHEET NUMBER
01/11/18	N.T.S.	17100- MMR	6 OF 7

REVISIONS			
REV.	DATE	BY	DESCRIPTION
5	02/10/22	RBM	REVISED PER BOARD PB COMMENTS
4	12/09/21	RBM	REVISED PER OCHD
3	07/07/21	RBM	REVISED PER BOARD PB COMMENTS
2	05/21/21	RBM	REVISED PER BOARD PB COMMENTS
1	06/08/20	RBM	REVISED PER BOARD PB COMMENTS


CHARLES T. BROWN, P.E.

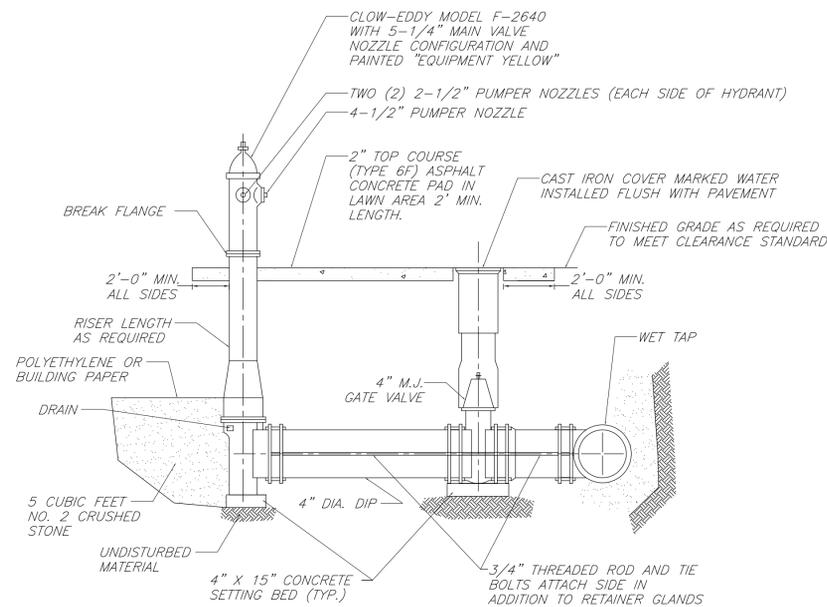


HYDRANT AND VALVE ASSEMBLY INSTALLATION
N.T.S.

NOTES:


1. PROPOSED LOCATION OF HYDRANTS TO BE FIELD LOCATED (STAKED) AND APPROVED BY WATER SUPERINTENDENT PRIOR TO INSTALLATION
2. HYDRANT TO BE INSTALLED WITHIN RIGHT-OF-WAY.
3. HYDRANT WITH PROPER RISER LENGTH (DEPTH OF BURY) SHALL BE INSTALLED AS REQUIRED TO MEET THE 2" MIN. TO 4" MAX. CLEARANCE BETWEEN THE CENTER OF THE BREAK FLANGES AND THE ASPHALT CONCRETE PAD.
4. WET TAP FITTING SPECIFICATION SHALL BE PROVIDED BY THE WATER DEPARTMENT

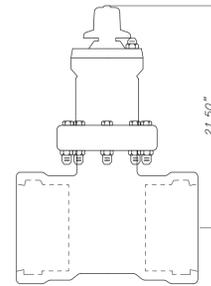

MUELLER CO. GATE VALVE A-2360 (4")
N.T.S.

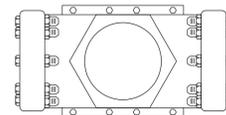

MUELLER CO. MECHANICAL JOINT H-615 (4")
N.T.S.

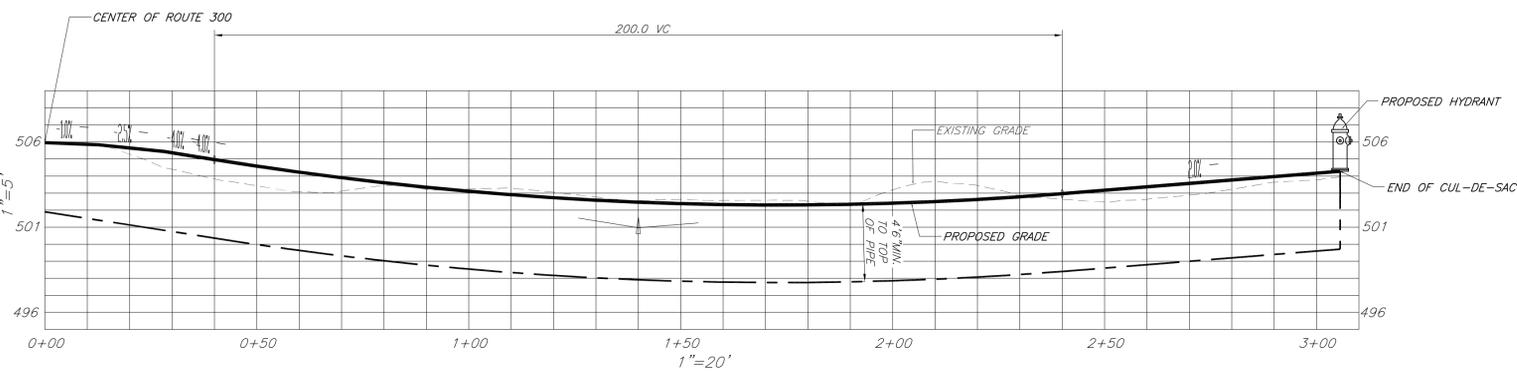

ROAD AND WATERLINE PROFILE

THIS SHEET IS INVALID AND VOID UNLESS ACCOMPANIED BY REMAINING SHEETS IN SET.

ENGINEER	TALCOTT ENGINEERING DESIGN PLLC 1 GARDINERTOWN ROAD NEWBURGH, NY 12550 (845)-569-8400 (FAX)(845)-569-4583 TALCOTTDESIGN12@GMAIL.COM
	PROPOSED SUBDIVISION ENTITLED CHADWICK WOODS ROUTE 300, SBL 14-1-51 TOWN OF NEWBURGH, ORANGE COUNTY, NY

REVISIONS			
REV.:	DATE:	BY:	DESCRIPTION:
5	02/10/22	RBM	REVISED PER BOARD PB COMMENTS
4	12/09/21	RBM	REVISED PER OCHD
3	07/07/21	RBM	REVISED PER BOARD PB COMMENTS
2	05/21/21	RBM	REVISED PER BOARD PB COMMENTS
1	06/08/20	RBM	REVISED PER BOARD PB COMMENTS

CHARLES T. BROWN, P.E.	DATE: 01/11/18	SCALE: N.T.S.	JOB NUMBER: 17100-MMR	SHEET NUMBER: 7 OF 7
------------------------	----------------	---------------	-----------------------	----------------------