



A1
P1
PROPOSED FIRST FLOOR PLAN
SCALE: 1/4" = 1'-0"




A1
P1
PROPOSED FRONT ELEVATION
SCALE: 1/4" = 1'-0"

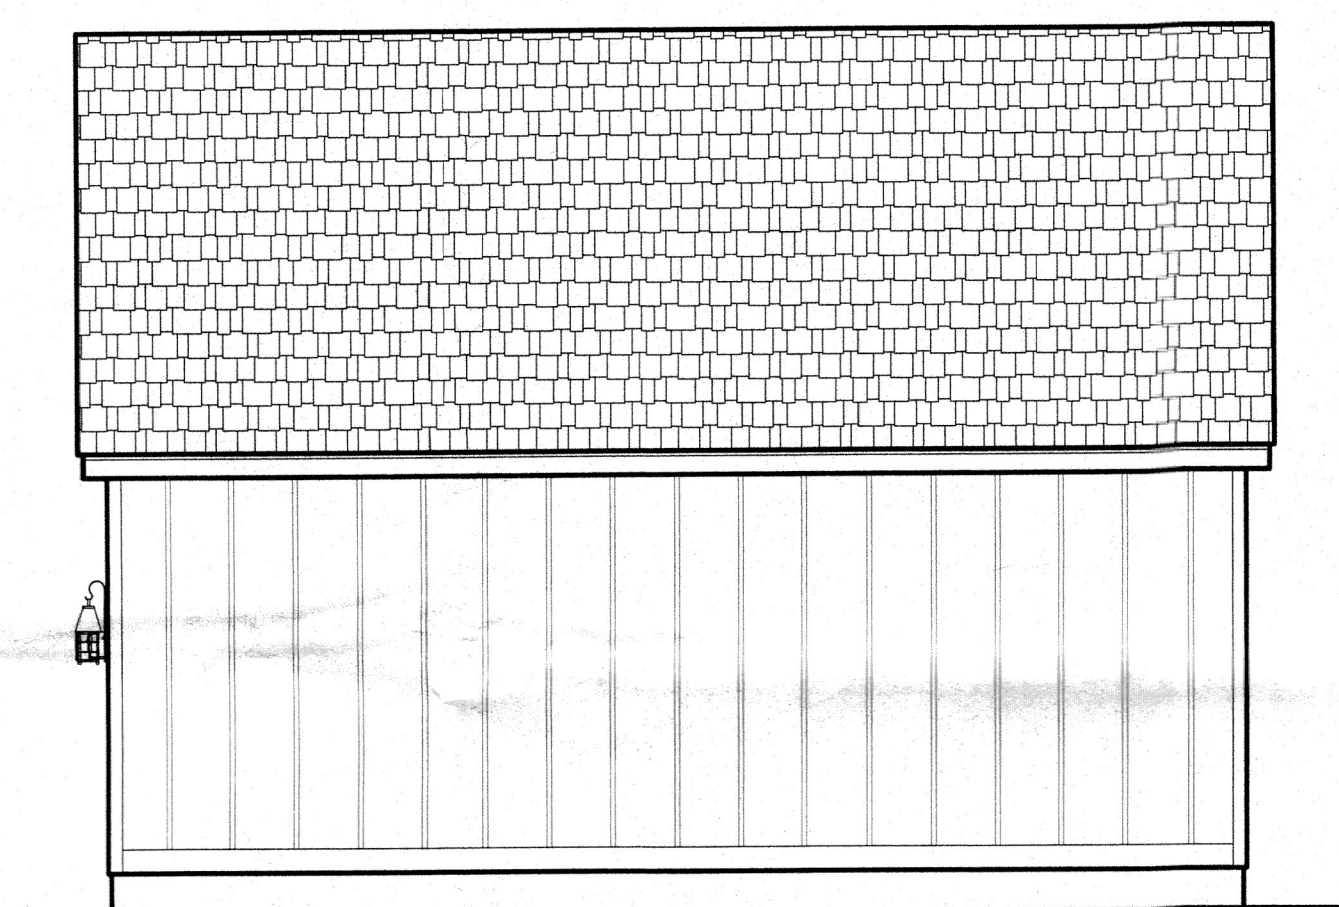

A2
P1
PROPOSED REAR ELEVATION
SCALE: 1/4" = 1'-0"

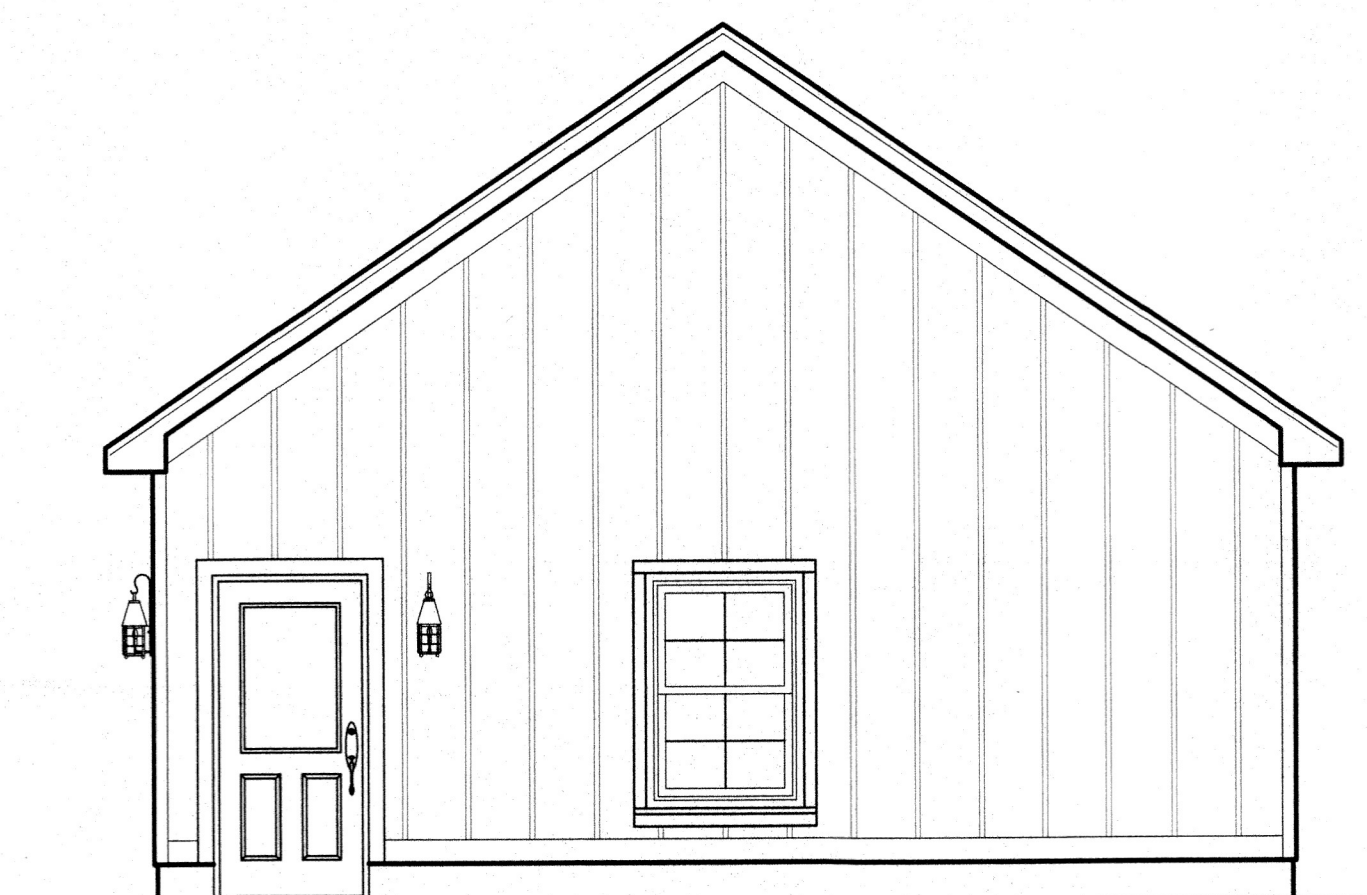

A3
P1
PROPOSED RIGHT ELEVATION
SCALE: 1/4" = 1'-0"

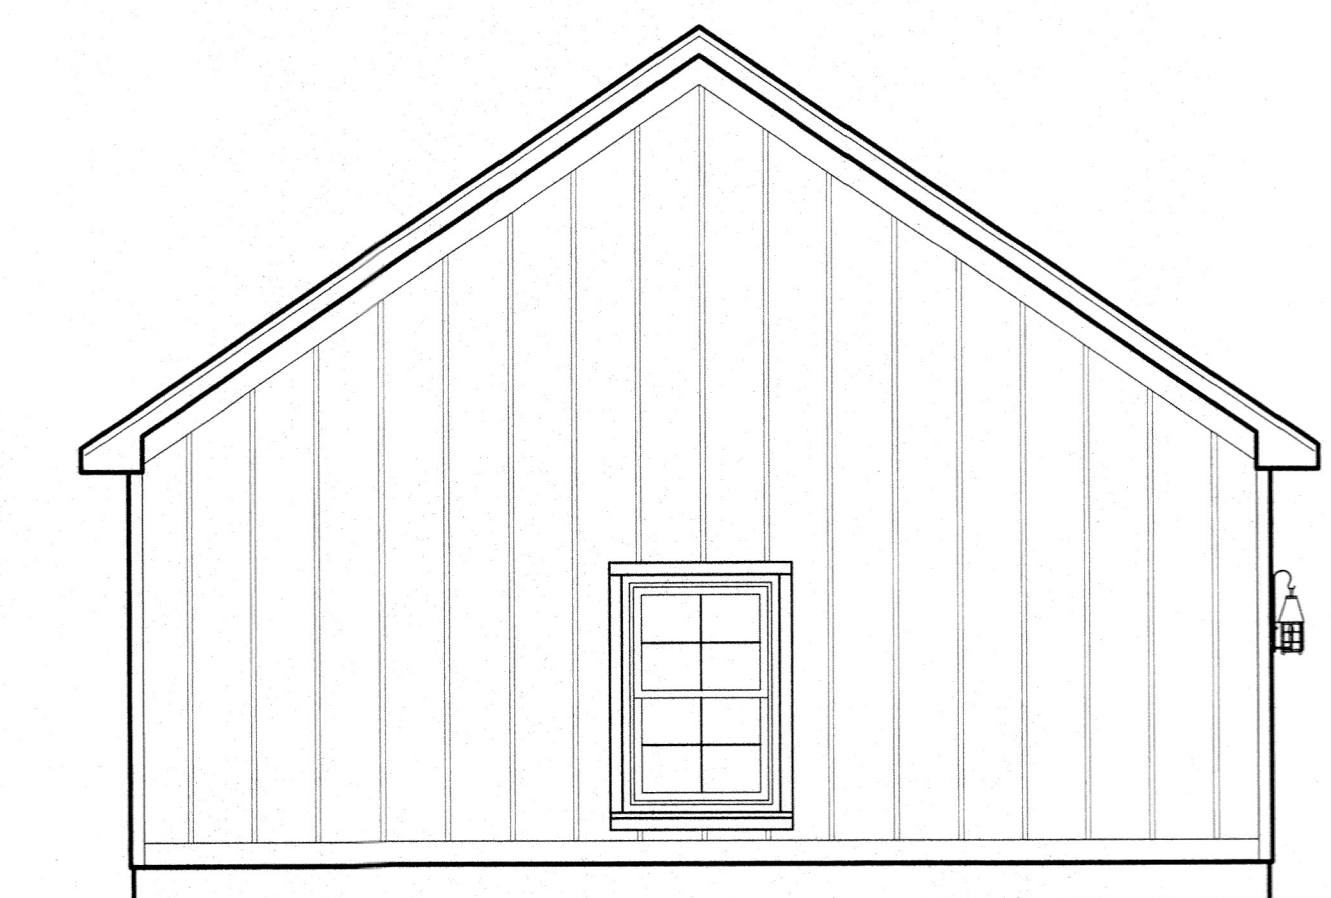

A4
P1
PROPOSED LEFT ELEVATION
SCALE: 1/4" = 1'-0"

IT IS A VIOLATION OF NEW YORK STATE EDUCATION LAW FOR ANY PERSONS TO ALTER THESE PLANS, SPECIFICATIONS, OR REPORTS IN ANY WAY, UNLESS ACTING UNDER THE DIRECTION OF A LICENSED PROFESSIONAL ENGINEER OR LAND SURVEYOR.

Brian J. Stokosa, PE	
Project No.	2022-XXX
License No.	083970
DAY STOKOSA ENGINEERING P.C. 3 Van Wyck Lane Wappingers Falls, New York (845)-223-3202	
386 Lakeside Detached Garage Town of Newburgh Orange County, New York	
PROPOSED PLANS & ELEVATIONS	
SCALE	AS NOTED
DATE	10-13-22
DRAWN BY	G.P.L.
CHECKED BY	B.J.S.
P1	