


ZONING INFORMATION: RR DISTRICT SINGLE FAMILY RESIDENTIAL

	MINIMUM		
	REQUIRED	EXISTING	PROPOSED
LOT AREA	2 ACRES	1.13 ACRES *	1.13 ACRES *
LOT WIDTH (FEET)	200'	265'±	265'±
LOT DEPTH (FEET)	300'	146'±	146'±
FRONT YARD (FEET)	60'	123'±	123'±
ONE SIDE YARD (FEET)	50'	45'±*	45'± **
TOTAL SIDE YARD (FEET)	100'	105'±	105'±
REAR YARD (FEET)	100'	96'±*	96'± **
HABITABLE FLOOR AREA PER DWELLING UNIT	1,500 S.F.	1,425 S.F. *	2,075 S.F.
LOT BUILDING COVERAGE (%)	10%	5% ±	5% ±
BUILDING HEIGHT (FEET)	35'	<35'	<35'
LOT SURFACE COVERAGE (%)	10%	10% ±	10% ±


*PRE-EXISTING NON-CONFORMING

*PRE-EXISTING NON-CONFORMING/AREA VARIANCE REQUIRED

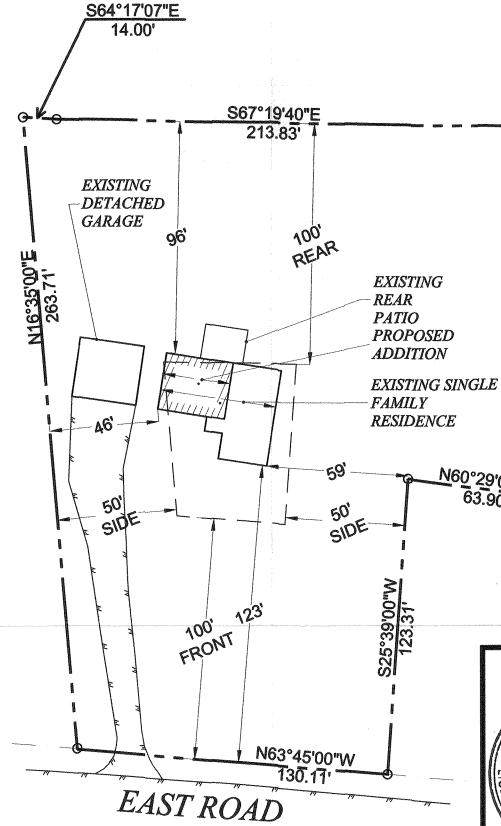

PLOT PLAN

SCALE: 1" = 40'

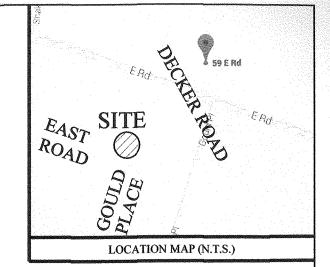



1. THE EXISTING RESIDENCE ON THE SUBJECT PROPERTY IS A THREE (3) BEDROOM RESIDENCE AND HAS A CURRENT CERTIFICATE OF OCCUPANCY.

2. THE PROPOSED ADDITION IS A SECOND STORY ADDITION AND WILL NOT CHANGE THE BEDROOM COUNT AND/OR THE FOOT PRINT OF THE RESIDENCE.

3. THE EXISTING RESIDENCE IS SERVICED BY AN INDIVIDUAL WELL AND SEWAGE DISPOSAL SYSTEM.

4. THE LOCATION OF THE PROPOSED ADDITION WILL HAVE NO IMPACT ON THE LOCATION OF THE EXISTING WELL AND/OR SEPTIC SYSTEM.

5. THE EXISTING DETACHED GARAGE HAS A VALID CERTIFICATE OF OCCUPANCY WITH THE TOWN OF NEWBURGH.

PLOT PLAN FOR PROPOSED ADDITION

RESIDENTIAL SITE PLAN FOR: **BRIAN AND LINDSEY MCGANN**

59 EAST ROAD (S/B/L: 2-2-46)


TOWN OF NEWBURGH

ORANGE COUNTY, NEW YORK

DRAWN BY:

SHEET NO.:

1 OF 1

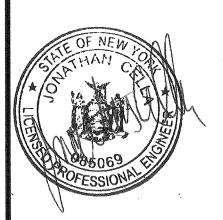

JONATHAN CELLA, P.E. 51 HUNT ROAD

WALLKILL, NEWYORK 12589
(845) 741-0363 DATE: 07-11-2016 SCALE:

AS NOTED REVISIONS:

07-12-2016: IN HOUSE REVISIONS

JONATHAN CELLA, P.E N.Y.S. P.E. LIC. NO. 085069