



**TOWN OF NEWBURGH  
PLANNING BOARD  
TECHNICAL REVIEW COMMENTS**

**PROJECT NAME:** SAFE HAVEN SELF STORAGE  
**PROJECT NO.:** 22-04  
**PROJECT LOCATION:** 14 CROSSROADS COURT  
SECTION 95, BLOCK 1, LOT 74  
**REVIEW DATE:** 14 APRIL 2023  
**MEETING DATE:** 20 APRIL 2023  
**PROJECT REPRESENTATIVE:** ENGINEERING & SURVEYING PROPERTIES, PC

1. The applicant is requesting the project be approved in 2 phases. Phase 1 consisting of building work and necessary interior building improvement to support the Certificate of Occupancy for indoor storage. Phase 2 would be construction of the outdoor storage area including fences depicted on the approved plans. Based on a review of the phasing plan provided, this office takes no exception to the Planning Board considering the phased construction.

Respectfully submitted,

**MHE Engineering, D.P.C.**

A handwritten signature in blue ink, appearing to read 'Patrick J. Hines'.


Patrick J. Hines  
Principal  
PJH/ltn

**NEW YORK OFFICE**


33 Airport Center Drive, Suite 202, New Windsor, NY 12553  
845-567-3100 | F: 845-567-3232 | mheny@mhepc.com

**PENNSYLVANIA OFFICE**

111 Wheatfield Drive, Suite 1, Milford, PA 18337  
570-296-2765 | F: 570-296-2767 | mhepa@mhepc.com

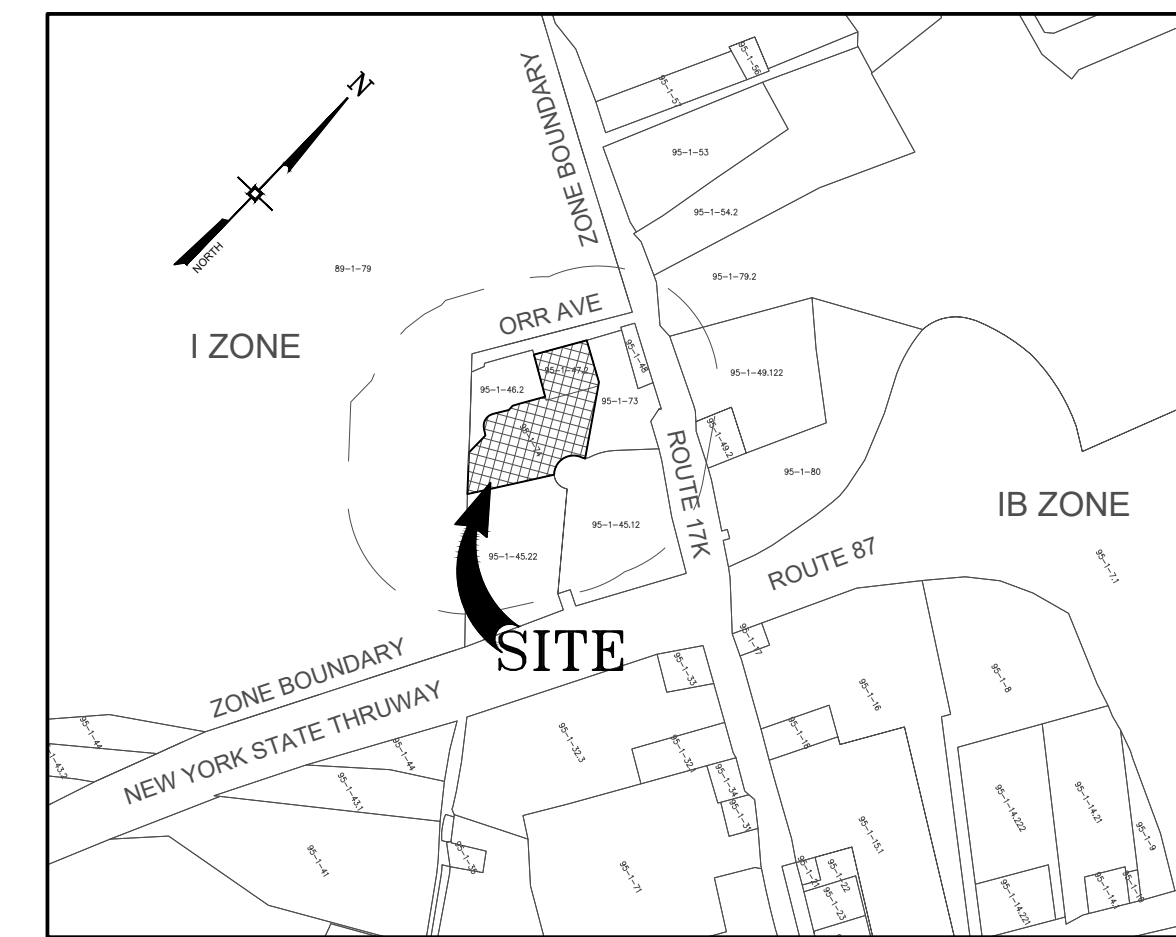

## PHASING PLAN

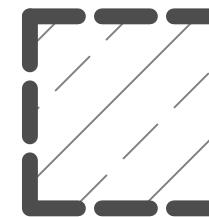

## PHASE 1

CONSISTS OF BUILDING WORK AND NECESSARY BUILDING IMPROVEMENTS TO SUPPORT A CERTIFICATE OF OCCUPANCY FOR INDOOR STORAGE.

## PHASE 2

CONSTRUCTION OF FENCE AND OTHER IMPROVEMENTS FOR OUTDOOR STORAGE OF BOATS, RECREATIONAL VEHICLES, AND CAMPERS TO SUPPORT A CERTIFICATE OF OCCUPANCY FOR OUTDOOR STORAGE.

|   |     |                                  |     |
|---|-----|----------------------------------|-----|
| <b>DRAWING STATUS</b>   |     | <b>ISSUE DATE:</b><br>03/24/2023 |     |
| <b>THIS SHEET IS PART OF<br/>THE PLAN SET ISSUED FOR</b>   |     | <b>SHEET<br/>NUMBER</b>          |     |
| <input type="checkbox"/> CONCEPT APPROVAL   | N/A | OF                               | N/A |
| <input checked="" type="checkbox"/> PLANNING BOARD APPROVAL   | 1   | OF                               | 1   |
| <input type="checkbox"/> OGDH REALTY SUBDIVISION APPROVAL   | N/A | OF                               | N/A |
| <input type="checkbox"/> OGDH WATERMAIN EXTENSION APPROVAL   | N/A | OF                               | N/A |
| <input type="checkbox"/> NYSDEC APPROVAL   | N/A | OF                               | N/A |
| <input type="checkbox"/> NYSDOT APPROVAL   | N/A | OF                               | N/A |
| <input type="checkbox"/> OTHER   | N/A | OF                               | N/A |
| <input type="checkbox"/> FOR BID   | N/A | OF                               | N/A |
| <input type="checkbox"/> FOR CONSTRUCTION   | N/A | OF                               | N/A |
| THIS PLAN SET HAS BEEN ISSUED SPECIFICALLY FOR THE APPROVAL OR ACTION NOTED ABOVE AND SHALL NOT BE USED FOR ANY OTHER PURPOSE.<br>THIS SHEET SHALL BE CONSIDERED INVALID UNLESS ACCOMPANIED BY ALL SHEETS OF THE DENOTED PLAN SET(S). |     |                                  |     |

COPIES OF THIS DOCUMENT  
WITHOUT AN ACTUAL OR  
FACSIMILE OF THE  
ENGINEER'S SIGNATURE  
AND AN ORIGINAL STAMP IN  
RED OR BLUE INK SHALL BE  
CONSIDERED INVALID.

UNAUTHORIZED  
ALTERATIONS OR  
ADDITIONS TO THIS  
DOCUMENT BEARING THE  
SEAL OF A LICENSED  
PROFESSIONAL ENGINEER  
IS A VIOLATION OF  
SECTION 7209 SUBSECTION  
2 OF THE NEW YORK STATE  
EDUCATION LAW.

*[Handwritten Signature]*

ROSS WINGLOVITZ, P.E.  
NEW YORK LICENSE # 071701

40 0 20 40 80

1 inch = 40 ft.



**ENGINEERING  
& SURVEYING**  
Achieving Successful Results  
with Innovative Designs

**MONTGOMERY OFFICE**  
71 CLINTON STREET  
MONTGOMERY, NY 12549  
Ph: (845) 457-7727  
www.EP-PC.com

## PHASING PLAN

### SAFE HAVEN SELF STORAGE 14 CROSSROADS COURT TOWN OF NEWBURGH ORANGE COUNTY, NEW YORK

|           |          |           |          |
|-----------|----------|-----------|----------|
| JOB #:    | 1844.01  | DRAWN BY: | JM       |
| DATE:     | 03/24/23 | SCALE:    | 1" = 40' |
| REVISION: | 0        | TAX LOT:  | 95-1-74  |

C-101