


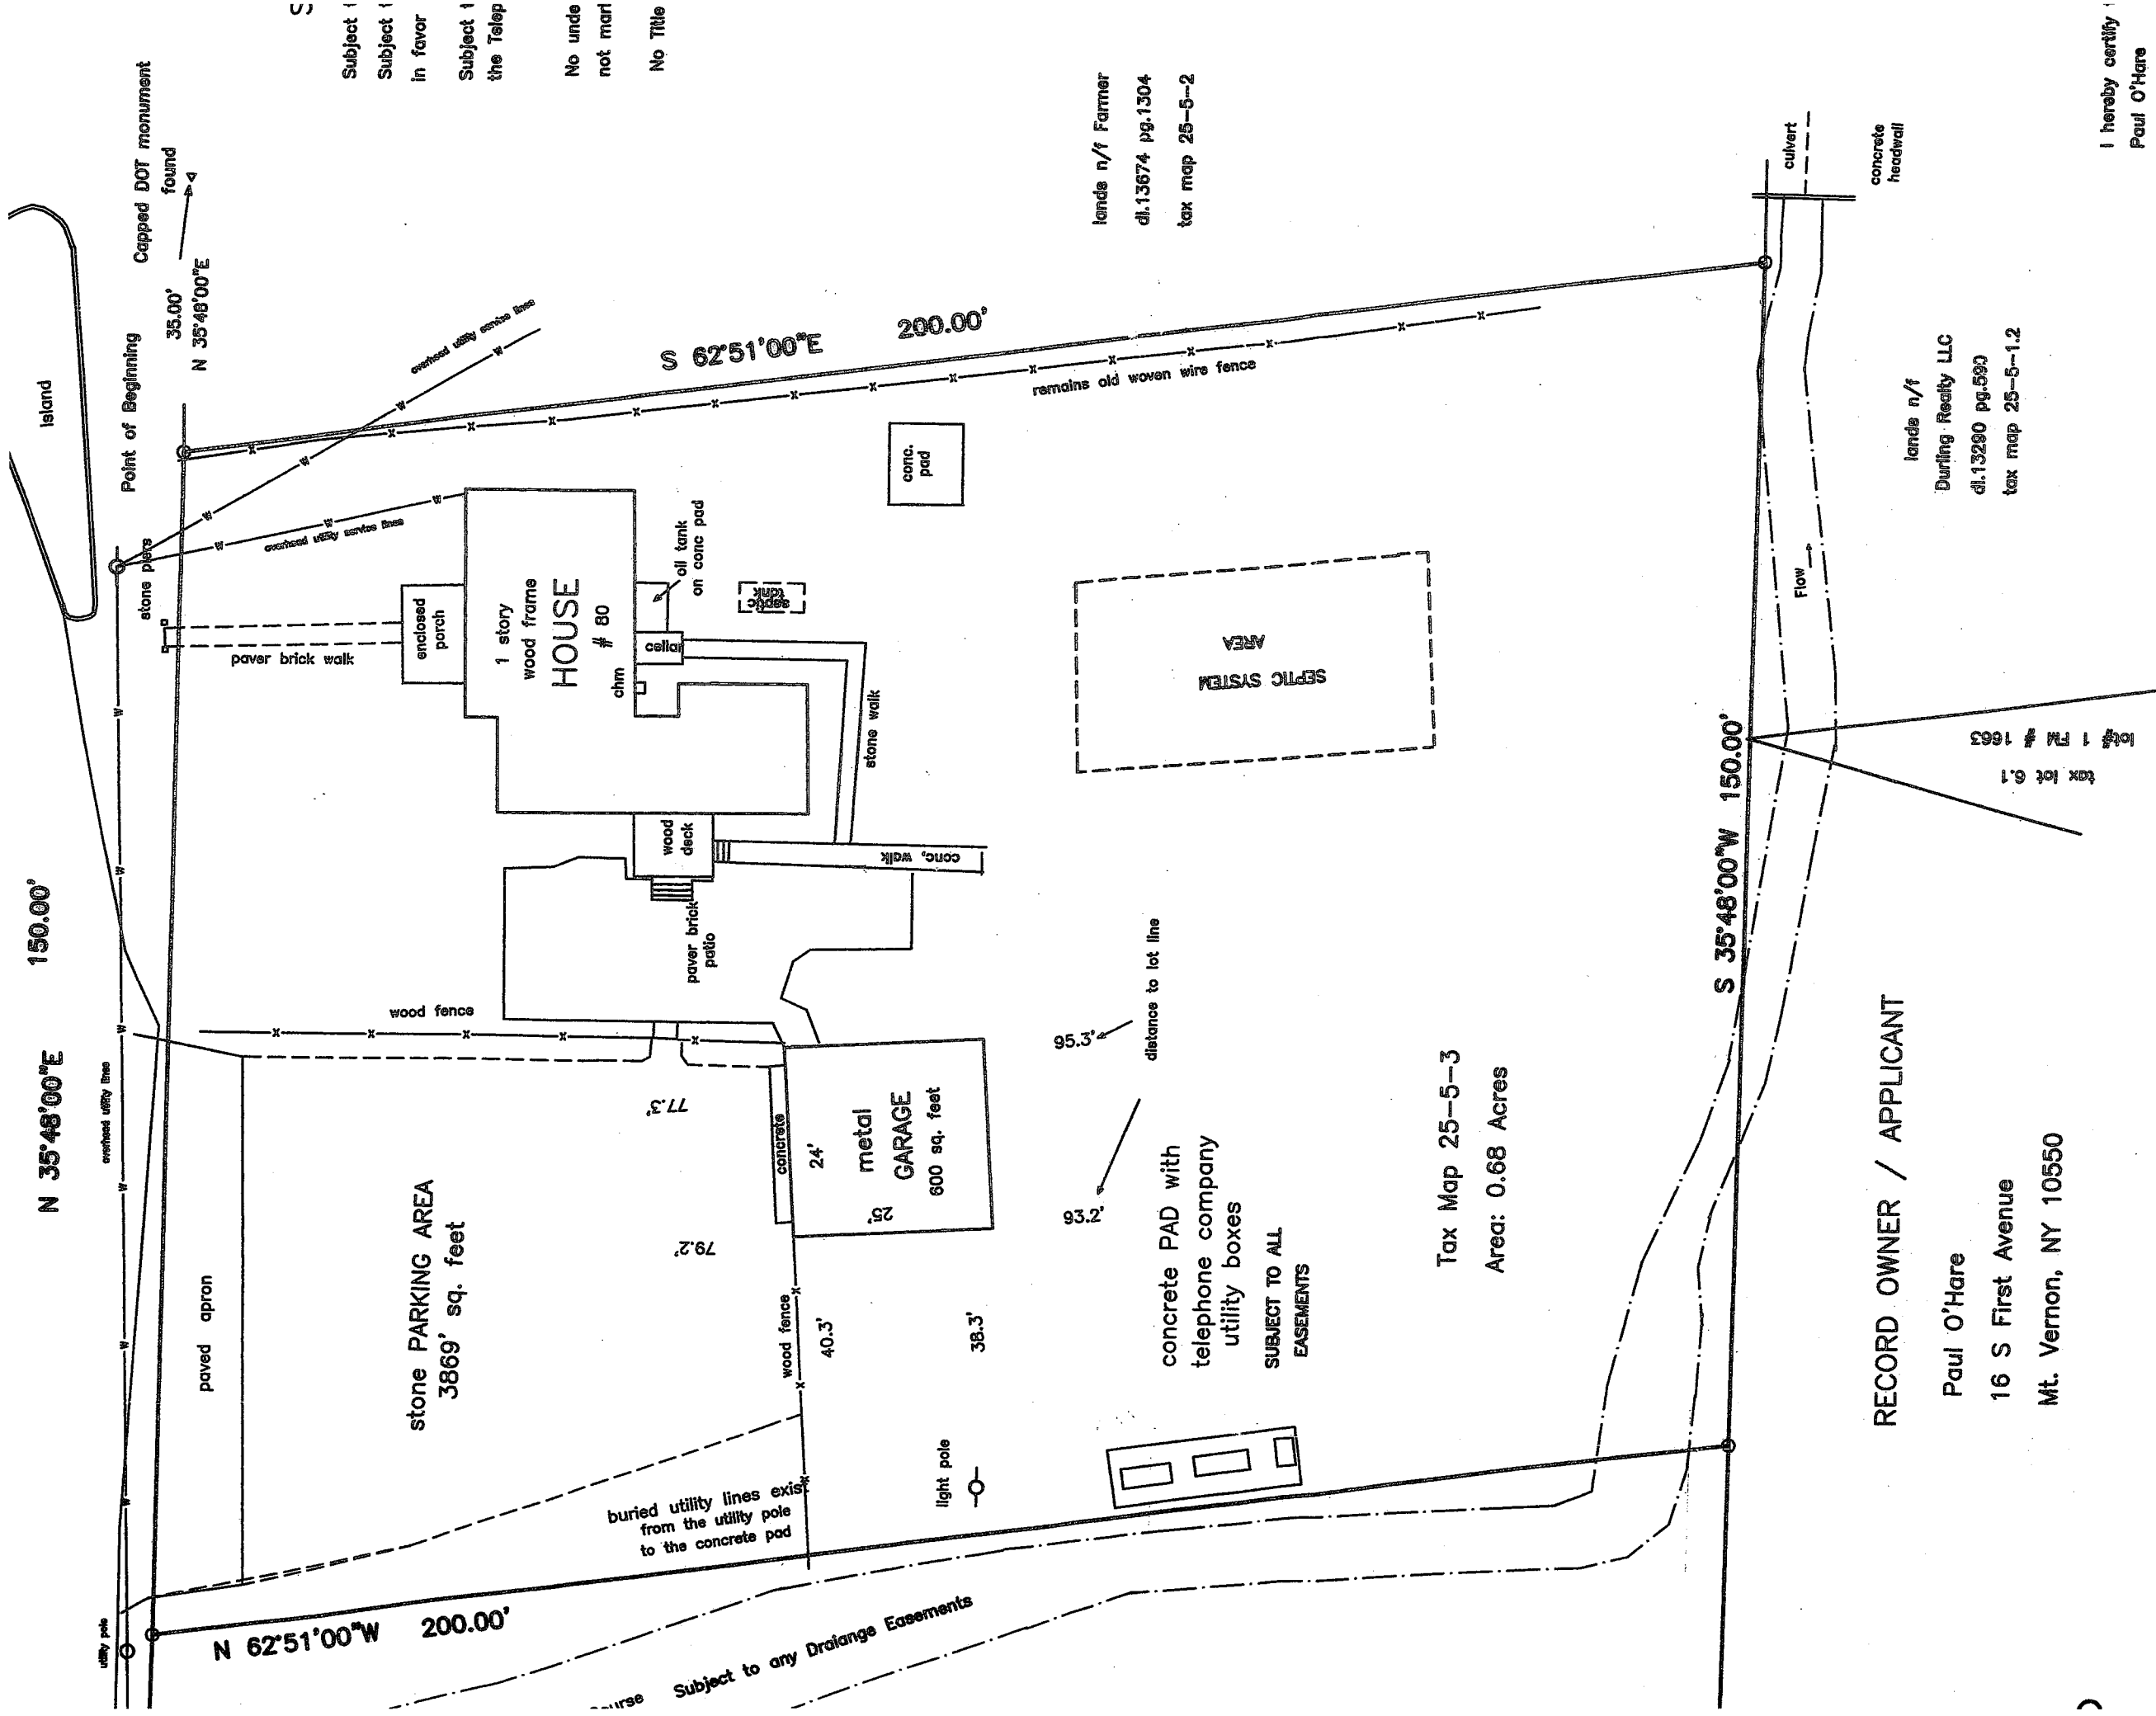

of Orange

16-54

tember 02, 2025

st 3 (house)

st 4 (vacant)

REFERENCES

deed liber 14046 page 1137

Filed map entitled "Echo Hills Subdivision" filed in the

Orange County Clerk's Office on December 31, 1949 as map # 1423

Filed map entitled "Addition to Echo Hills Subdivision" filed

in the Orange County Clerk's Office on April 19, 1956 as map # 1663

RECORD OWNER / APPLICANT

Paul O'Hare

16 S First Avenue

Mt. Vernon, NY 10550

I hereby certify

Paul O'Hare

Fidelity National Tr

Partners Abstract

Title NO.63088 and

that this map is b

a field survey

lands n/f Farmer

dl.13674 pg.1304

tax map 25-5-2

lands n/f

Durling Realty LLC

dl.13290 pg.590

tax map 25-5-1.2