


B-3
L-13
N/F AVELLA

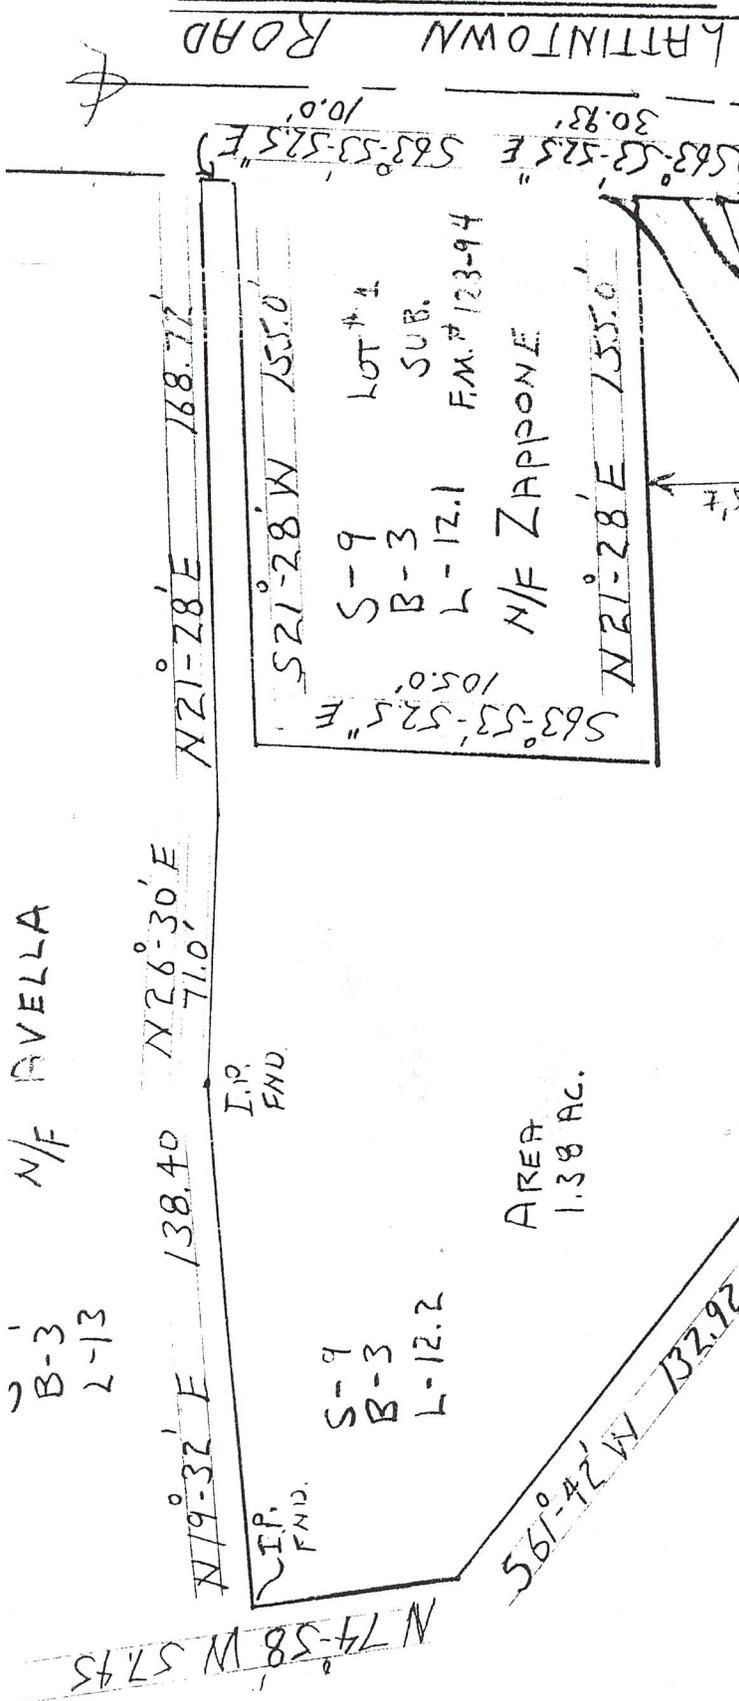

S-9
B-3
L-12.1
N/F ZAPPONE

LOT #1
SUB.
F.M. # 123-94

AREA
1.38 AC.

S-9
B-3
L-15
N/F VANHOUTEN

REF. MAP: "MINOR SUBDIVISION
LANDS OF JOSEPH ZAPPONE AND
BRIDGET N. AURECCIONE" FILED
IN THE ORANGE COUNTY CLERKS OFFICE
ON AUG 10, 1994 AS MAP # 128-94

CODE COMPLIANCE DEPT.
DEC 05 2013
Sign x

9-3-12.2

NOTES
1. UNAUTHORIZED ALTERATION OR ADDITION TO A SURVEY MAP BEARING A LICENSED LAND SURVEYOR'S SEAL, IS A VIOLATION OF SECTION 7209, SUB-DIVISION 2 OF THE NEW YORK STATE EDUCATION LAW.